



# Rethink 18th Avenue South (24th St to 26th St)

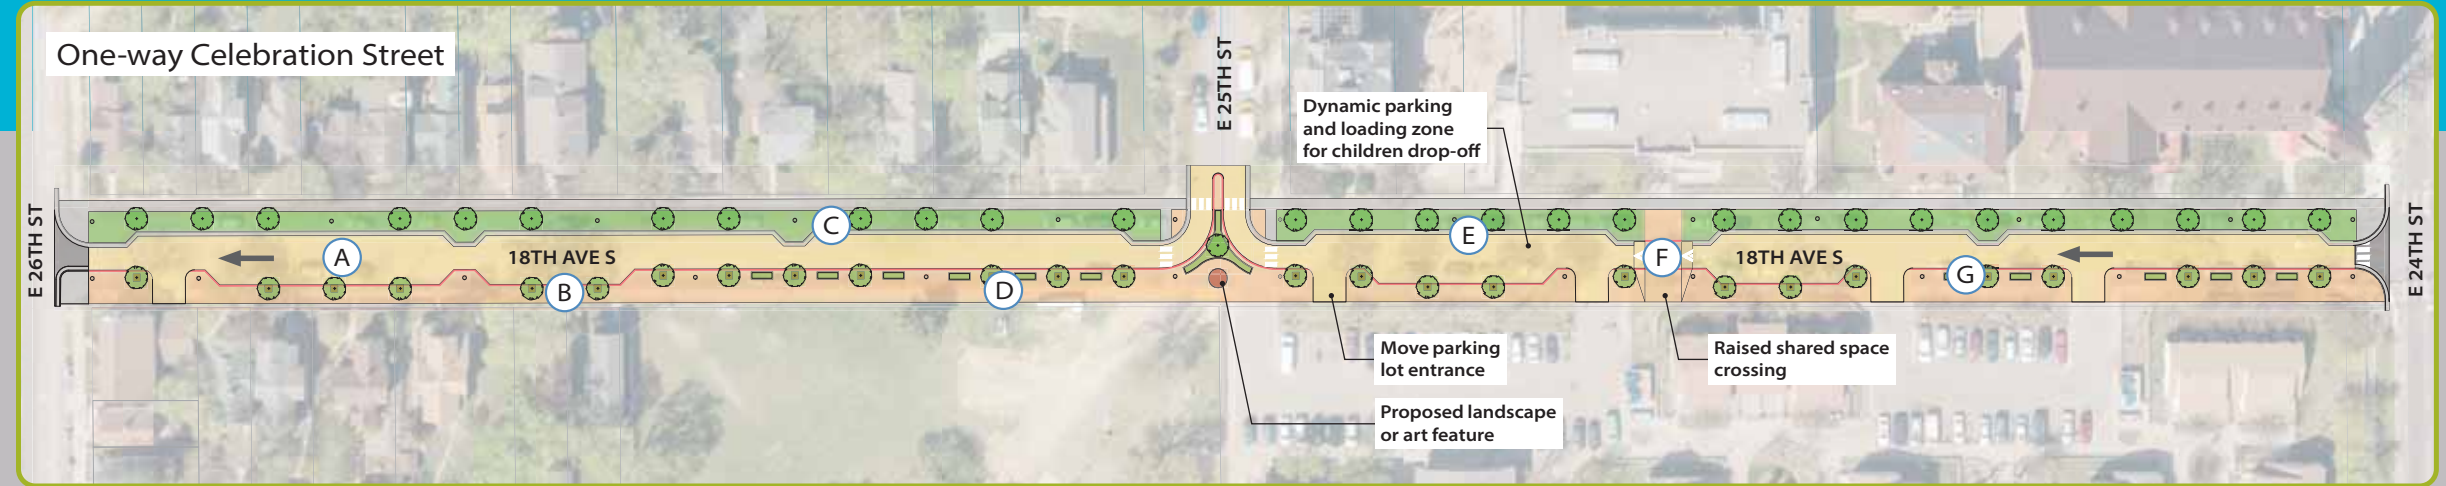

## PREFERRED DESIGN CONCEPT

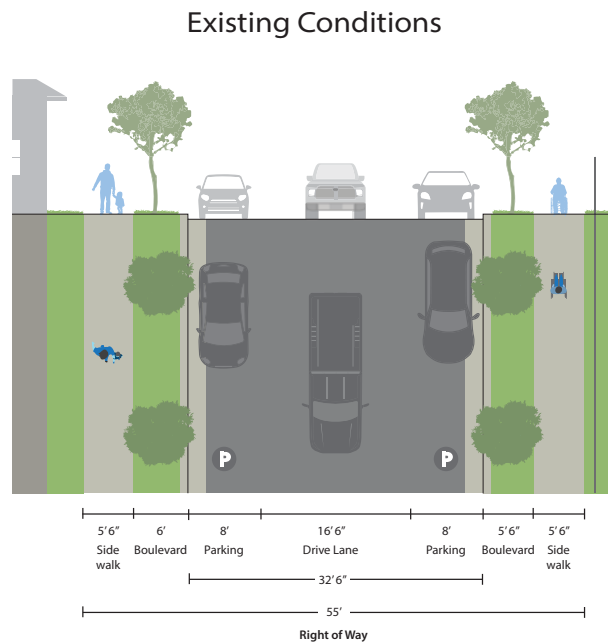

**Key features include:**

- One-way celebration street with colored pavement
- Narrow street from 32 feet to 20 feet
- More shared space for pedestrians
- Increase landscaping and amenities
- Curb extensions to slow traffic
- Raised crosswalk to slow traffic
- Improved pedestrian-level lighting

## STREET AMENITIES + FEATURES



Unique paving opportunity



Celebration street



Rain garden + tree trench



Planters + landscaping



Curb extension with parking



Raised crossing



Pedestrian lighting