
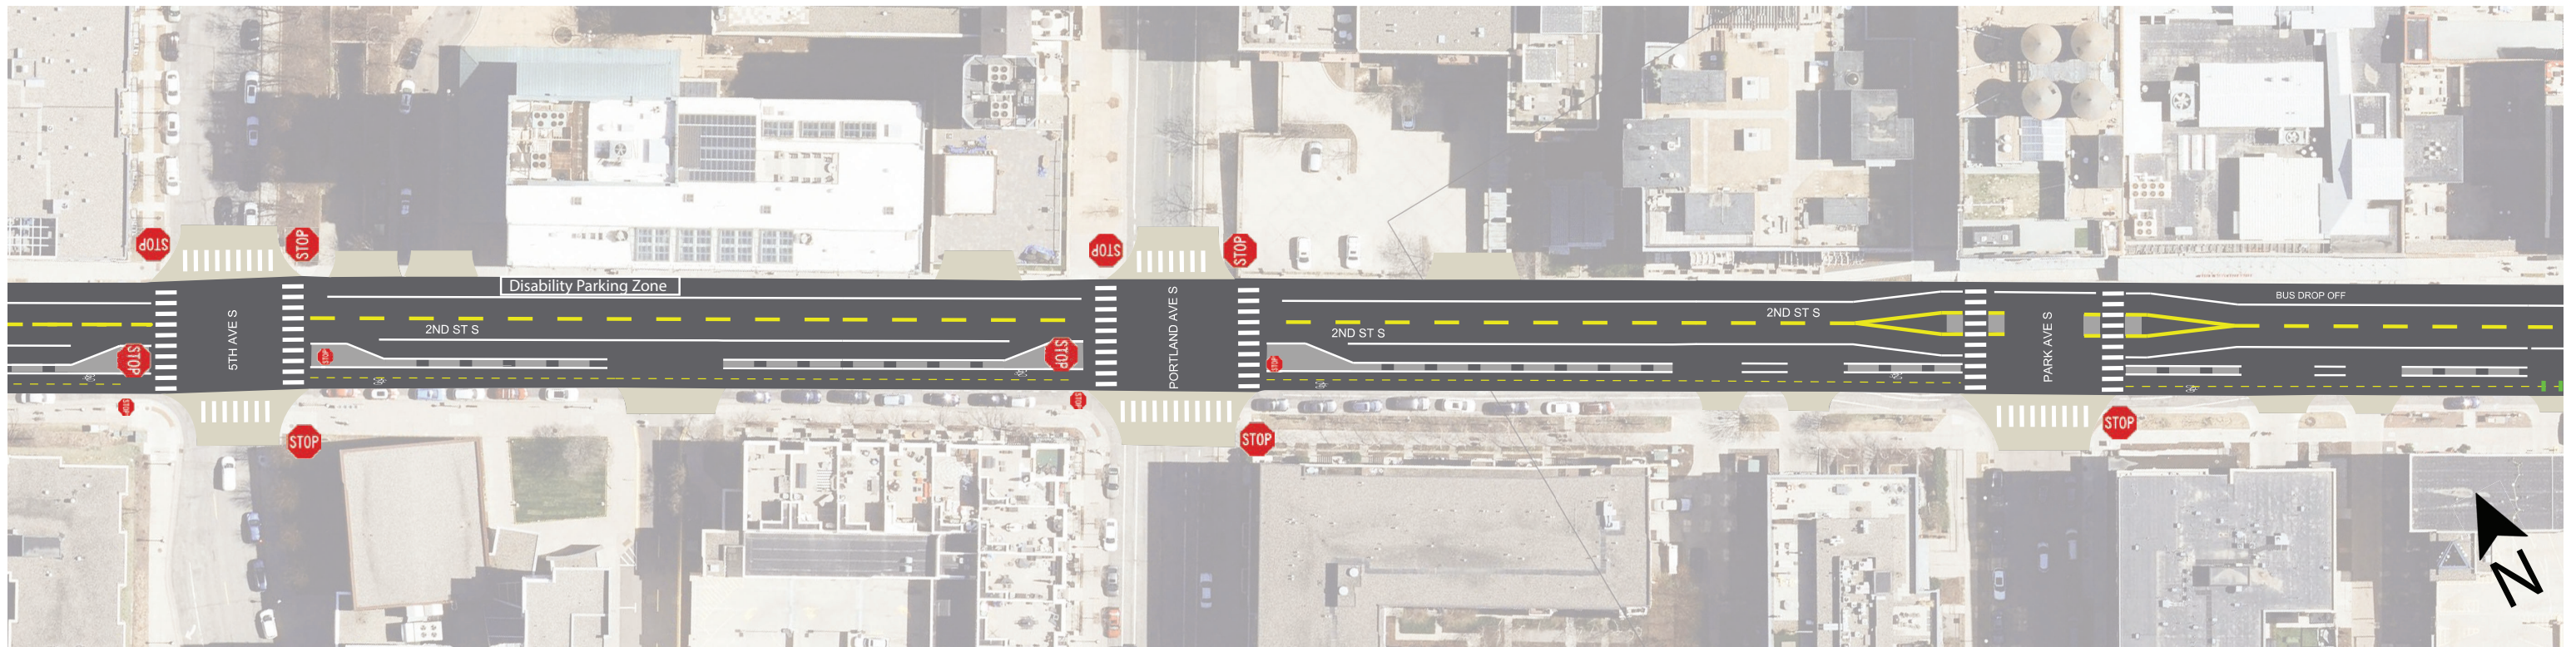



DRAFT 2nd Street South

Recommended Design Concept

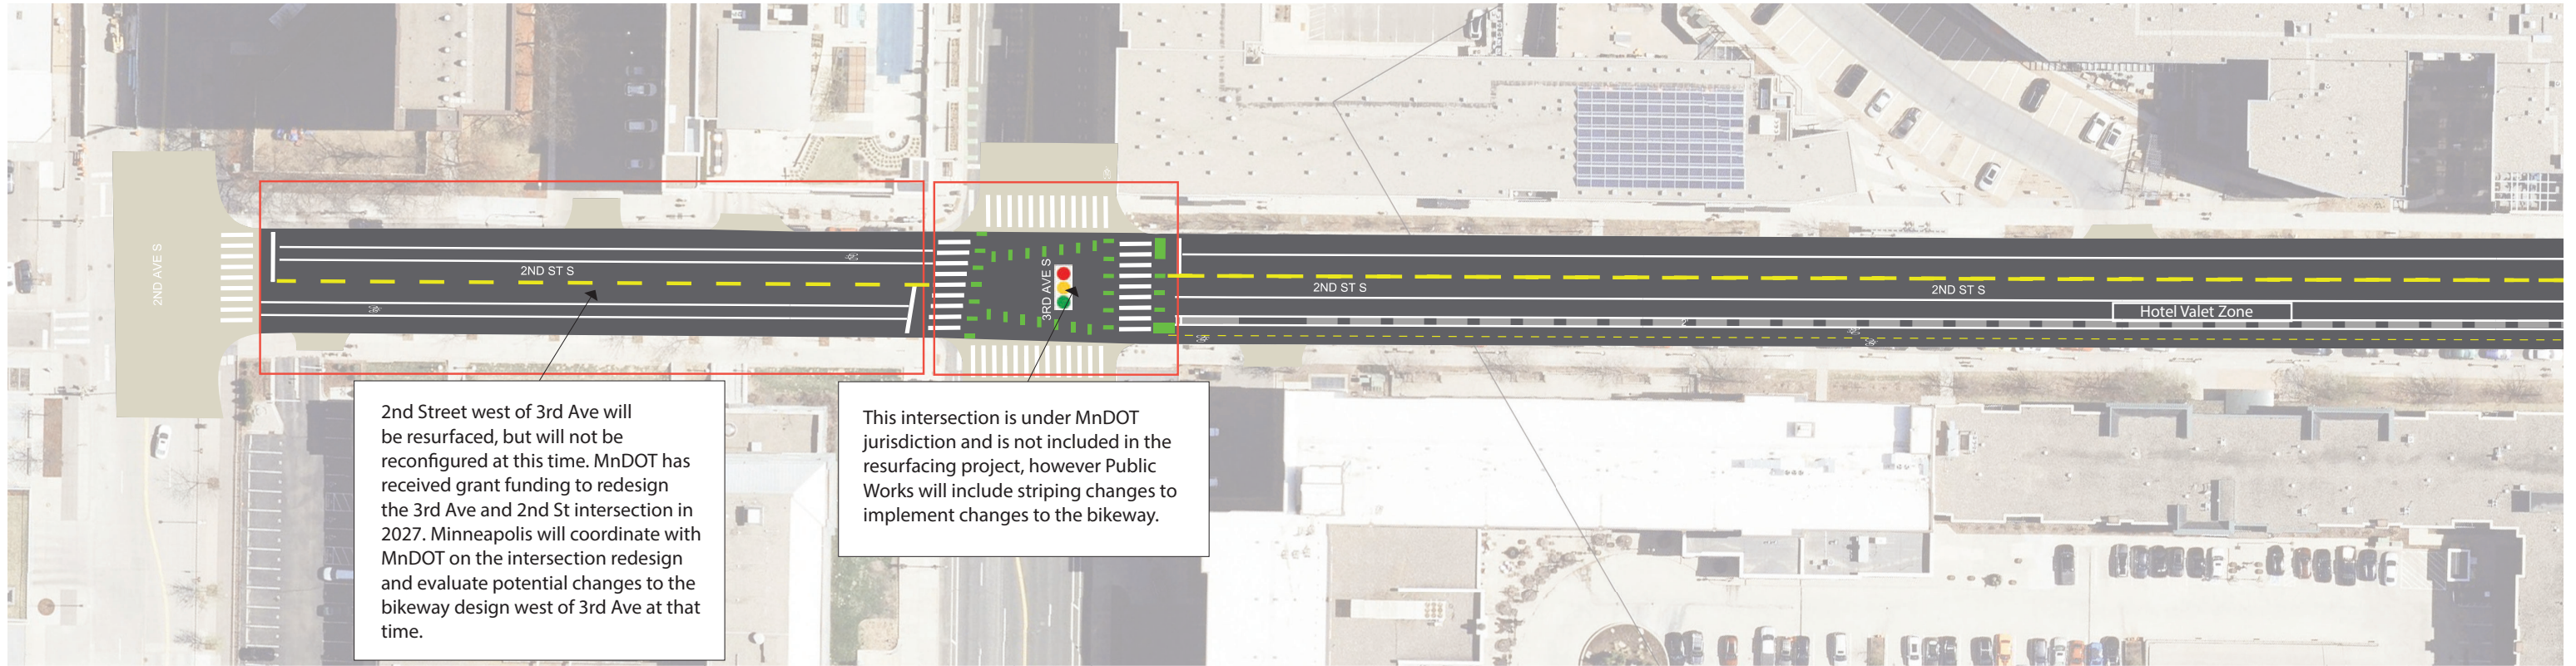

DRAFT 2nd Street South

Recommended Design Concept

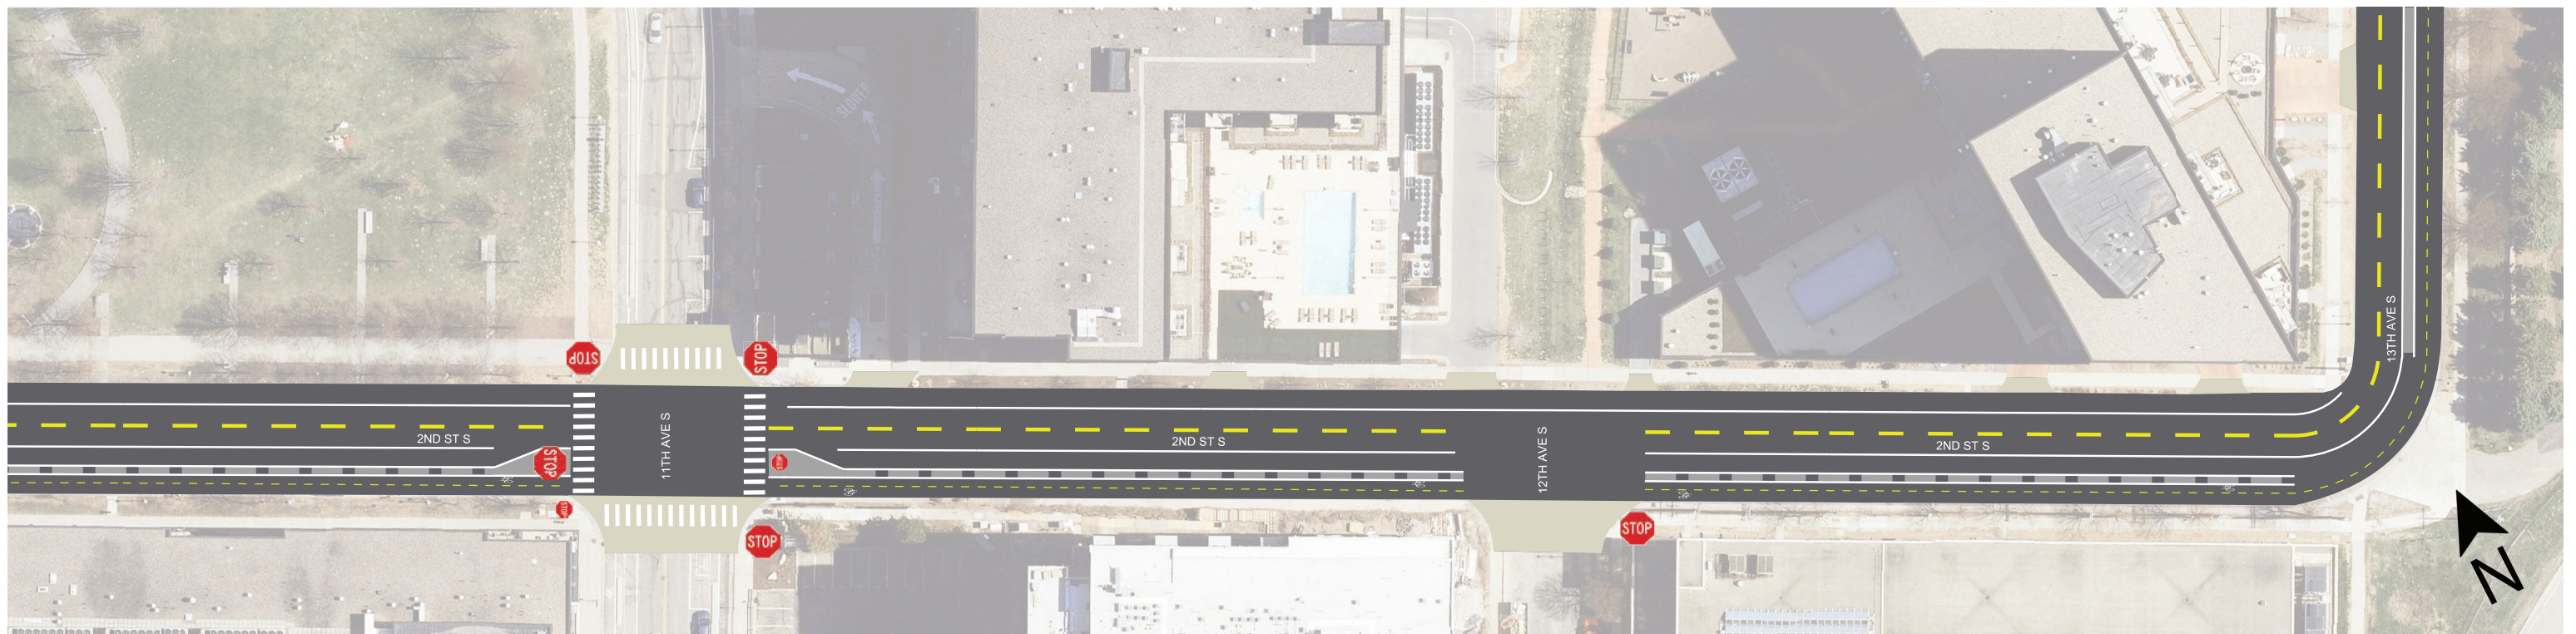

DRAFT 2nd Street South

Recommended Design Concept

