

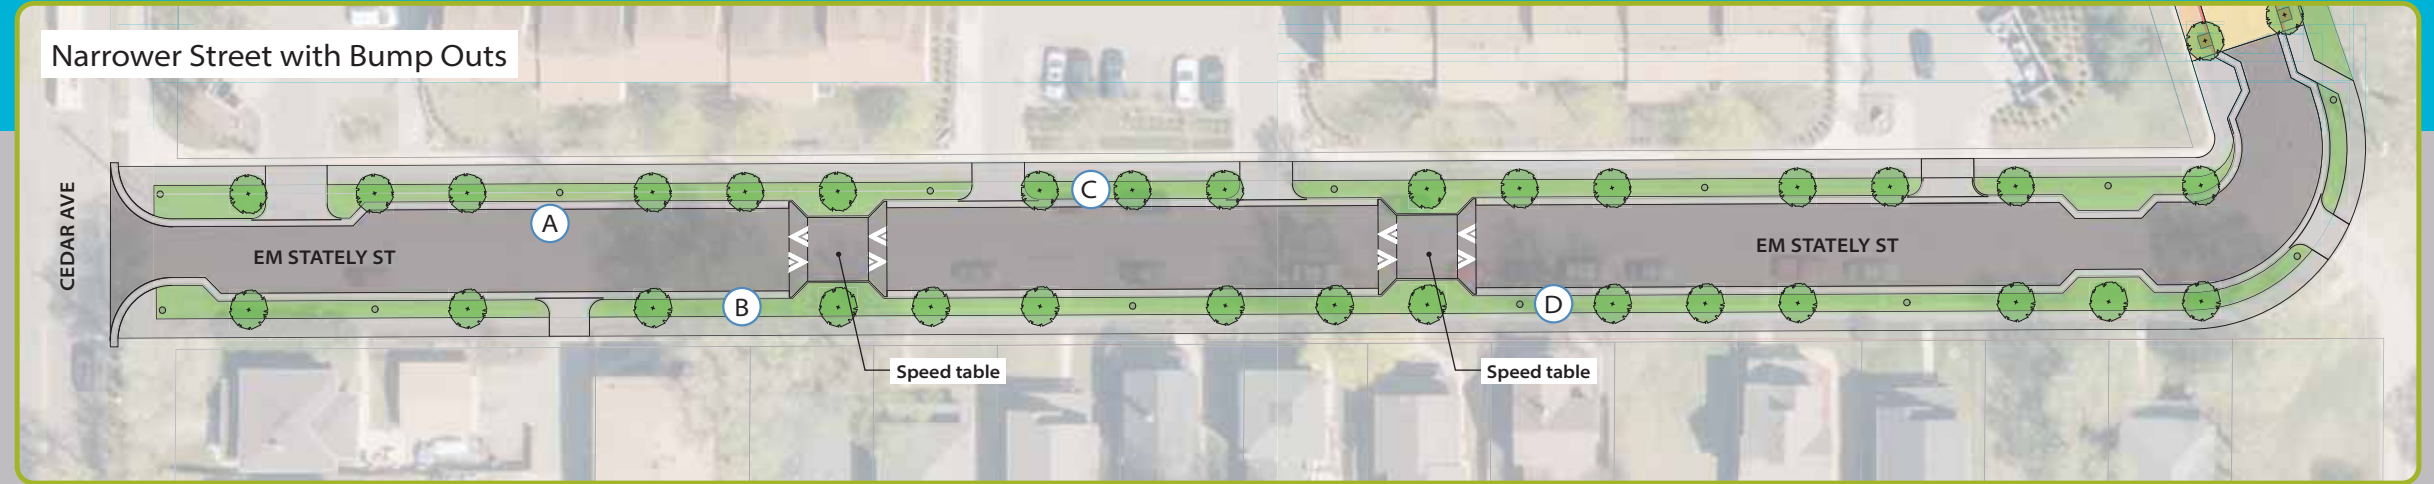


Rethink EM Stately Street

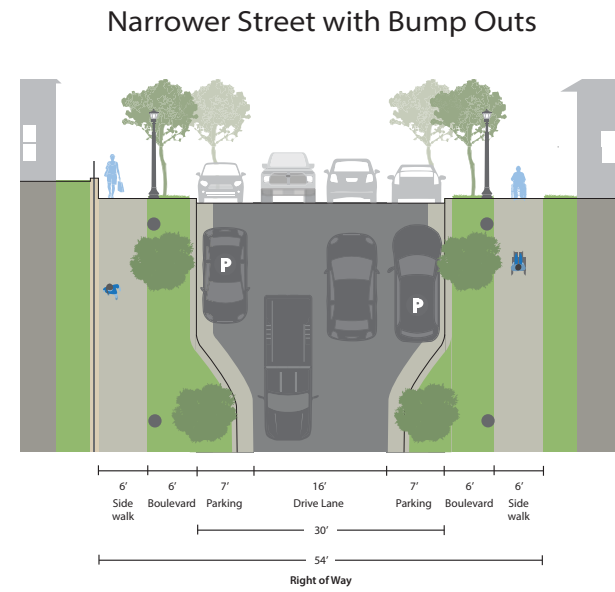

PREFERRED DESIGN CONCEPT

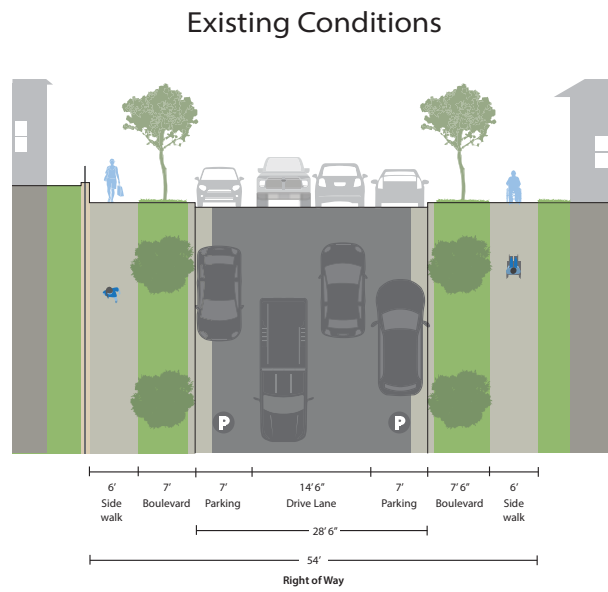

- Key features include:
- Two-way traffic with parking on both sides (same as today)
 - Increase greenspace
 - Curb extensions to slow traffic
 - Improved pedestrian-level lighting

STREET AMENITIES + FEATURES



Curb extension with parking



Enhanced landscaping



Pedestrian lighting



Rain garden