



**A** Sunrise Drive - Between 60th and 58th Streets  
Street Width Typical: 44'

**Existing**

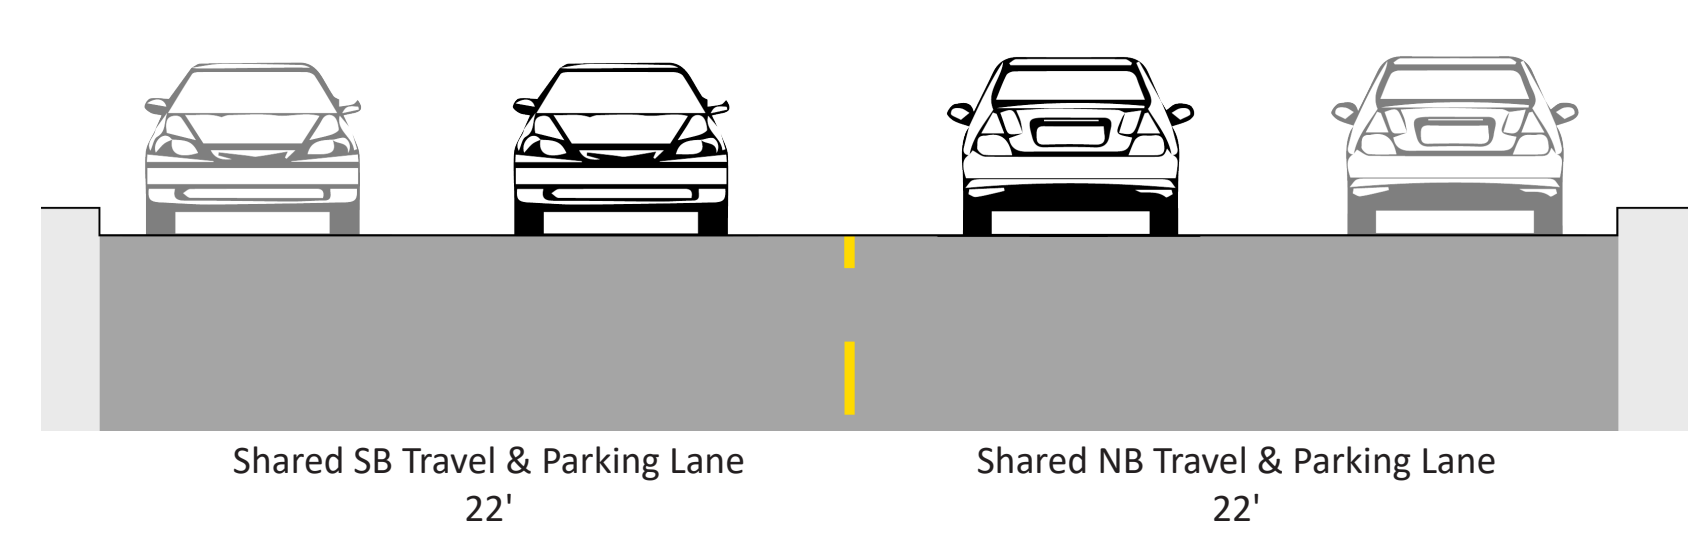


**Proposed**

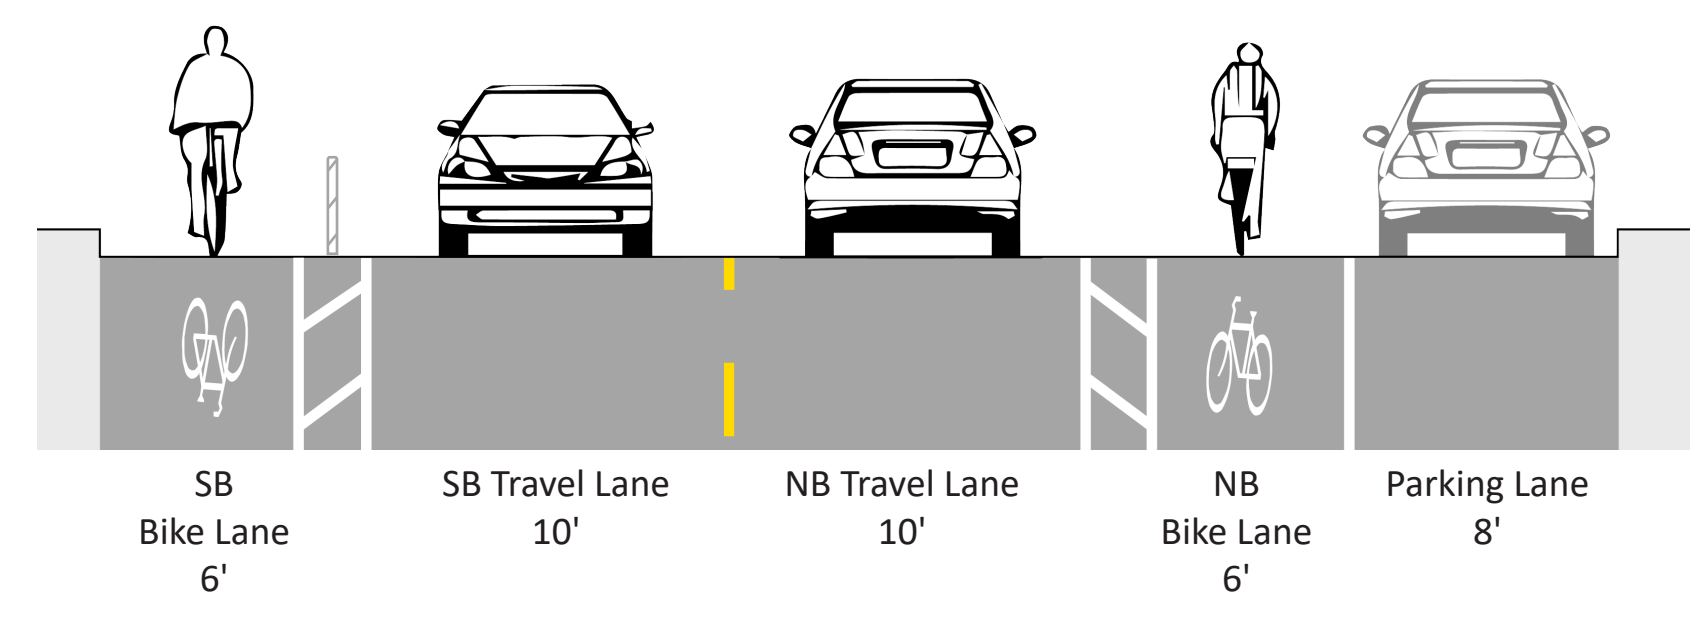


**B** 58th Street W - Between Sunrise Drive and Lyndale Avenue  
Street Width Typical: 36'

**Existing**

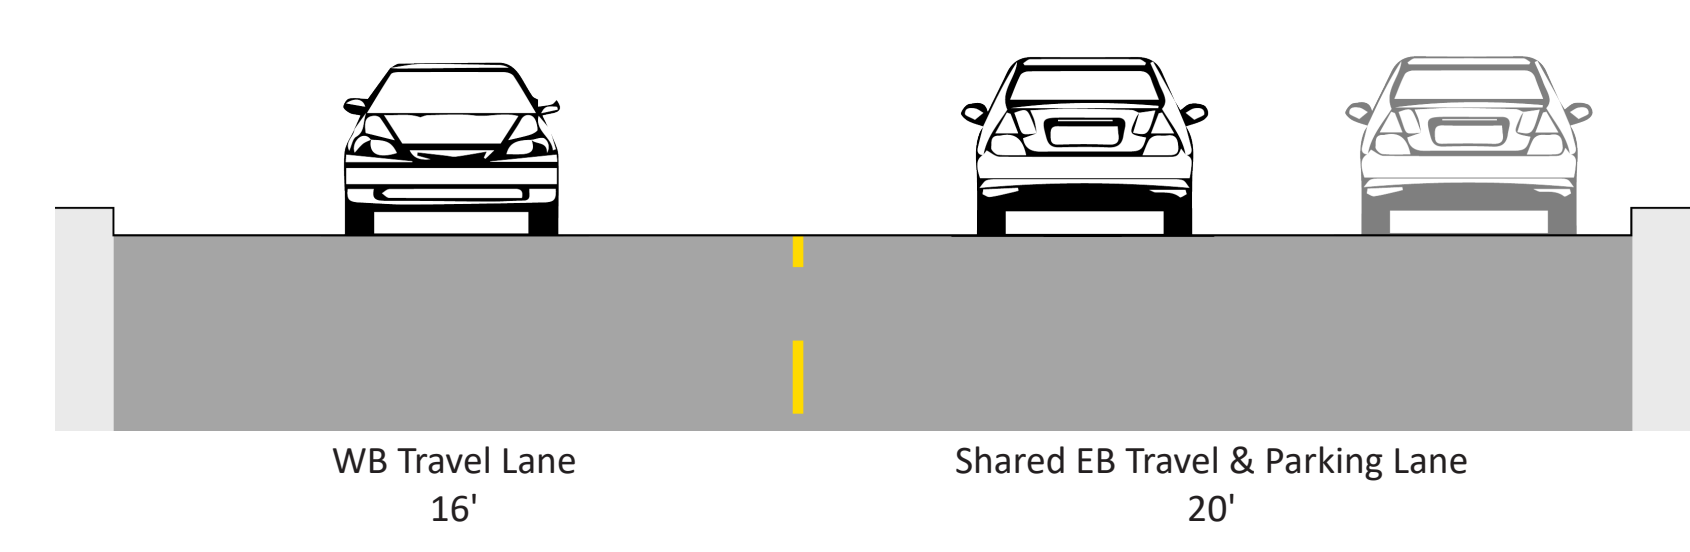


**Proposed**

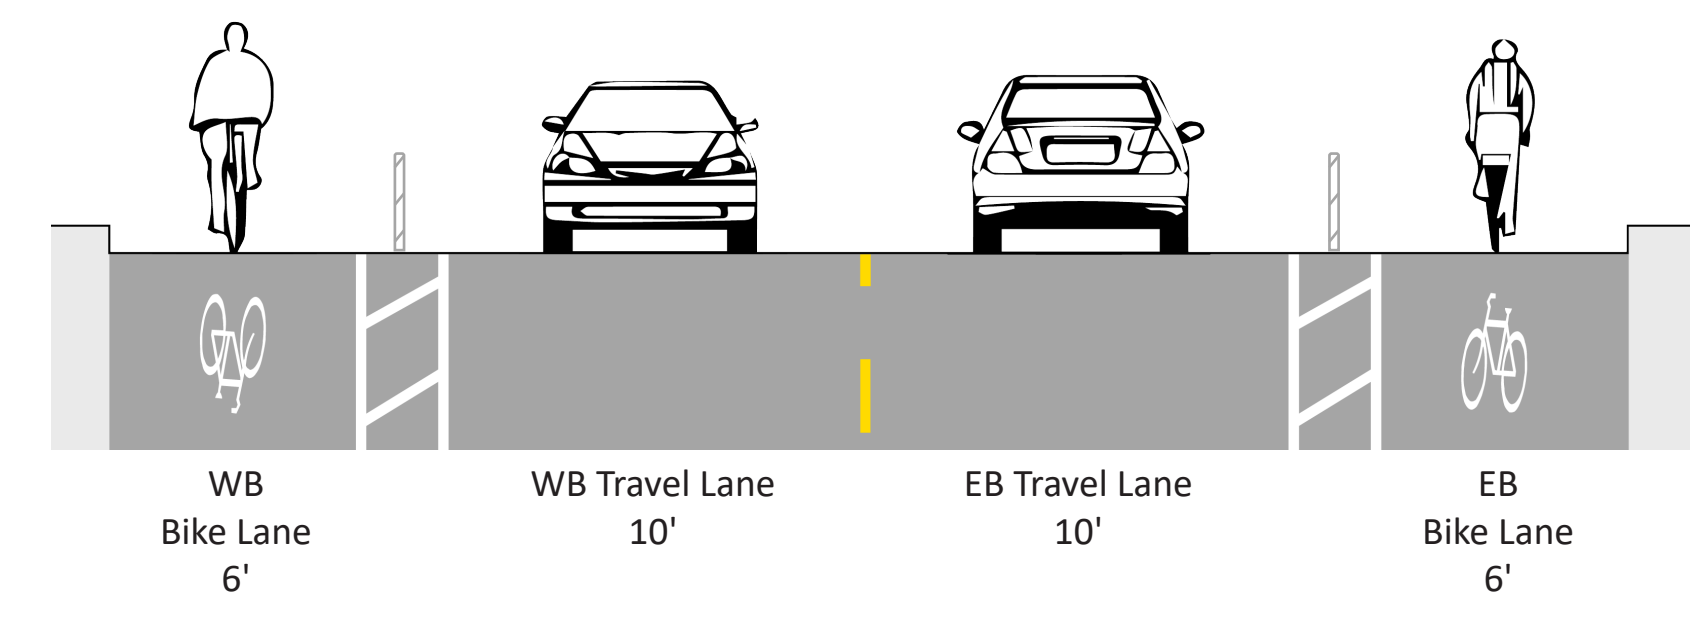

**C** 58th Street W - Between Hwy 121 NB and SB Travel Lanes  
Street Width Typical: 54'

**Existing**

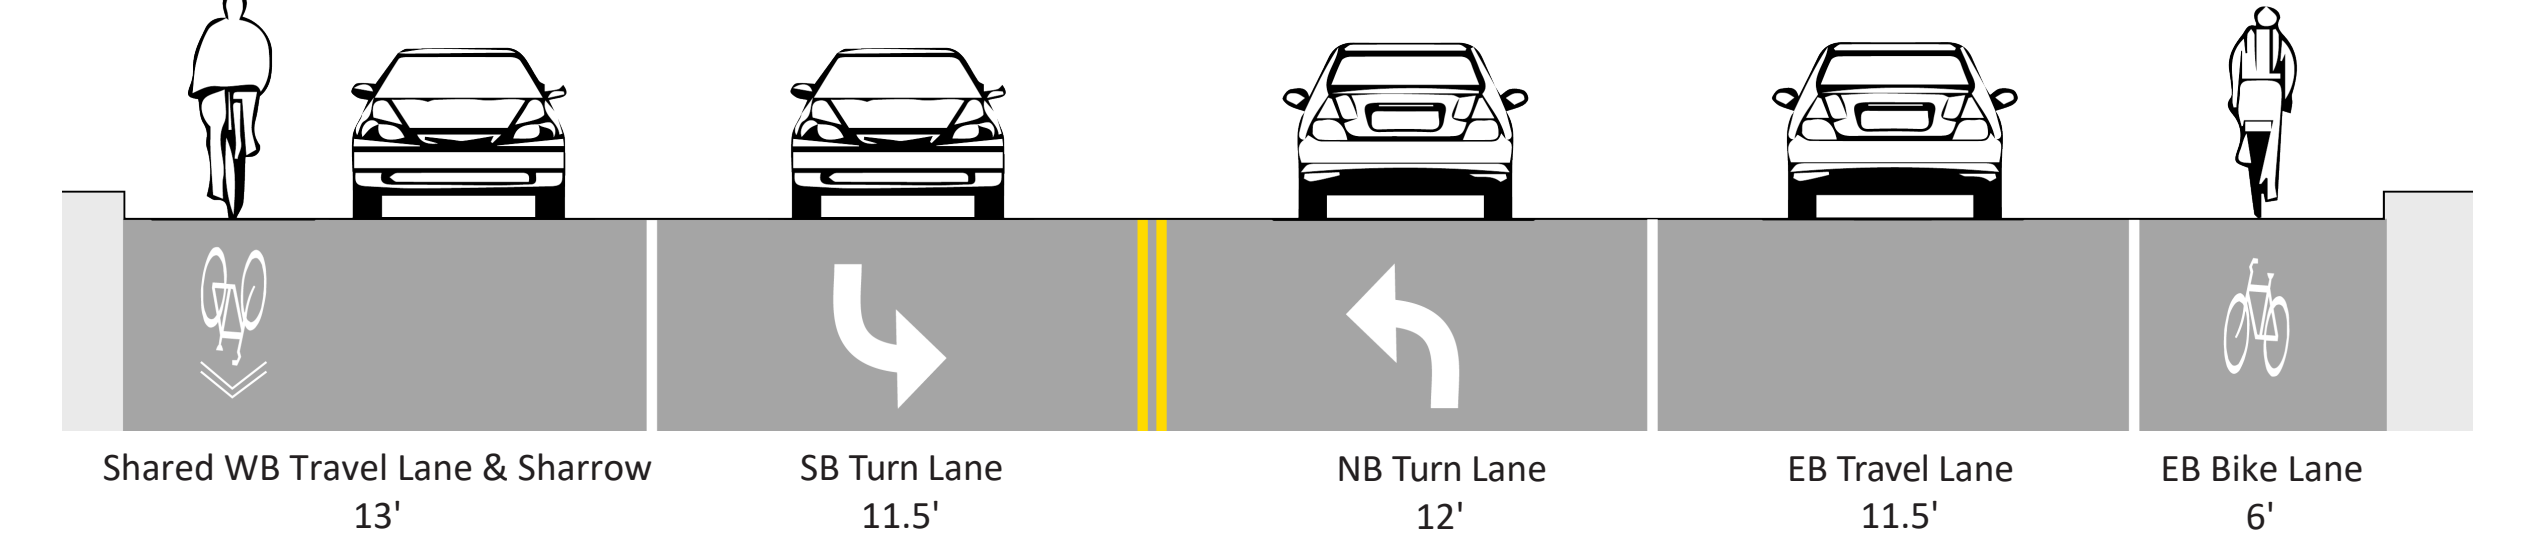

**Proposed**

