

1) 08/23/2021 CURT BREZINA				
NO	DATE	DWN	CKD	REVISIONS




Disclaimer - This is a proposed traffic control device layout. It has not been prepared by a Professional Engineer and must be approved and accepted by the Road Authority. Safety Signs LLC does not assume any legal liability.

TRAIL CLOSURE & DETOUR PLAN - PHASE 4  
HENNEPIN AVENUE RECONSTRUCTION



URBAN COMPANIES - CITY OF MINNEAPOLIS  
SHEET NO. 1 OF 2 SHEETS



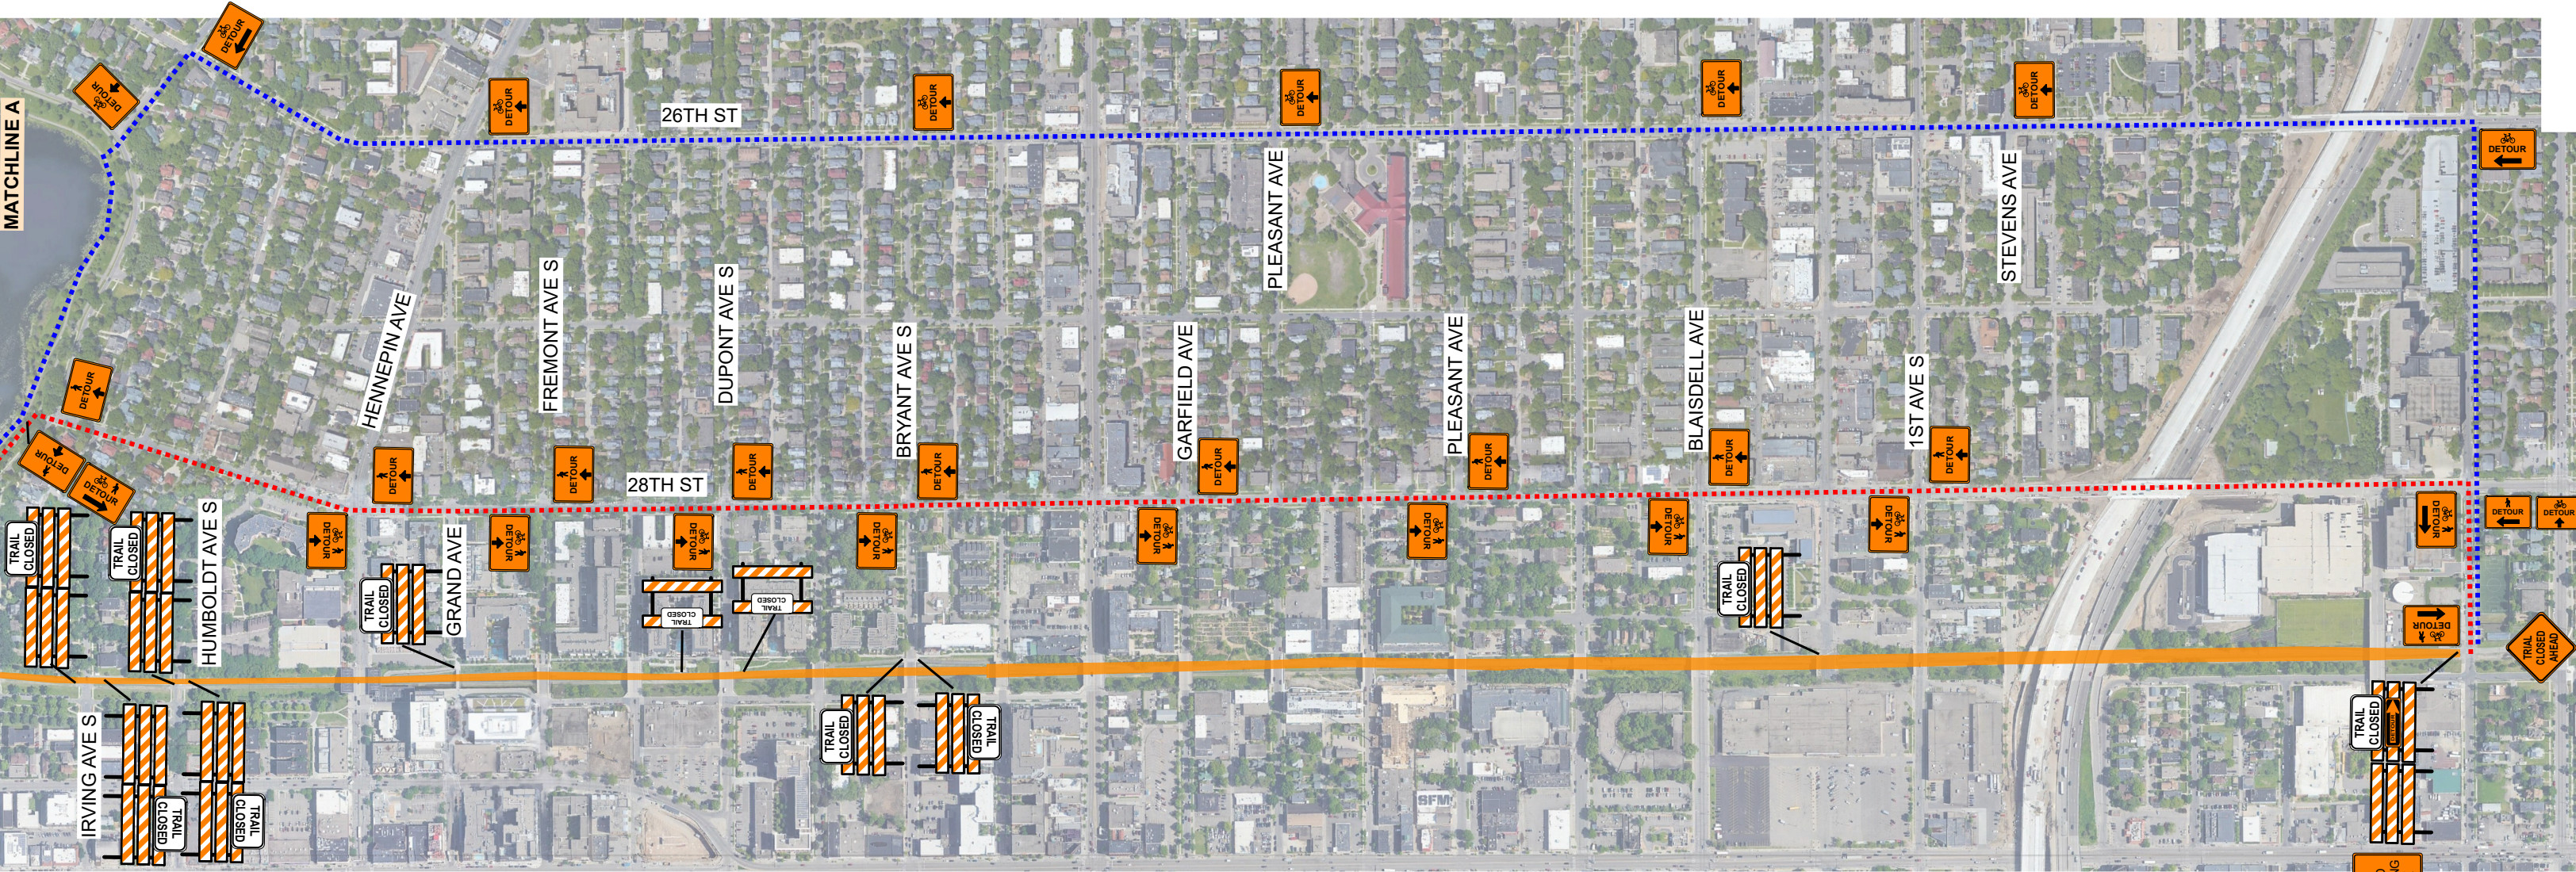

1) 08/23/2021 CURT BREZINA				
NO	DATE	DWN	CKD	REVISIONS



Disclaimer - This is a proposed traffic control device layout. It has not been prepared by a Professional Engineer and must be approved and accepted by the Road Authority. Safety Signs LLC does not assume any legal liability.

TRAIL CLOSURE & DETOUR PLAN - PHASE 4  
HENNEPIN AVENUE RECONSTRUCTION

