

VISION ZERO Safety Improvements
Monroe St NE: Broadway St - Lowry Ave

SUMMARY OF NEW IMPROVEMENTS

- 12 Intersections
- 30 Bumpouts
- 2 Hardened centerlines
- 9 Retroreflective backplates
- 4 New crosswalks installed

IMPROVEMENTS KEY

- Improvement Location
- Bumpout
- Hardened Centerline
- Retroreflective Backplate
- New Crosswalk

For reasonable accommodations or alternative formats please contact Amy Morgan, Minneapolis Public Works Department at 612-503-7896 or Amy.Morgan@minneapolismn.gov. People who are deaf or hard of hearing can use a relay service to call 311. 612-503-3003 TTY users call 612-503-2152. Para asistencia 612-673-2700. Rau kev pab 612-673-2800. Hadli aad Caawimaad u baahantahay 612-673-3308.



VISION ZERO Safety Improvements
Monroe St NE: Broadway St - Lowry Ave

IMPROVEMENTS KEY


- Improvement Location
- Bumpout
- New Crosswalks



VISION ZERO Safety Improvements
Monroe St NE: Broadway St - Lowry Ave

IMPROVEMENTS KEY


- Improvement Location
- Bumpout
- Retroreflective Backplate

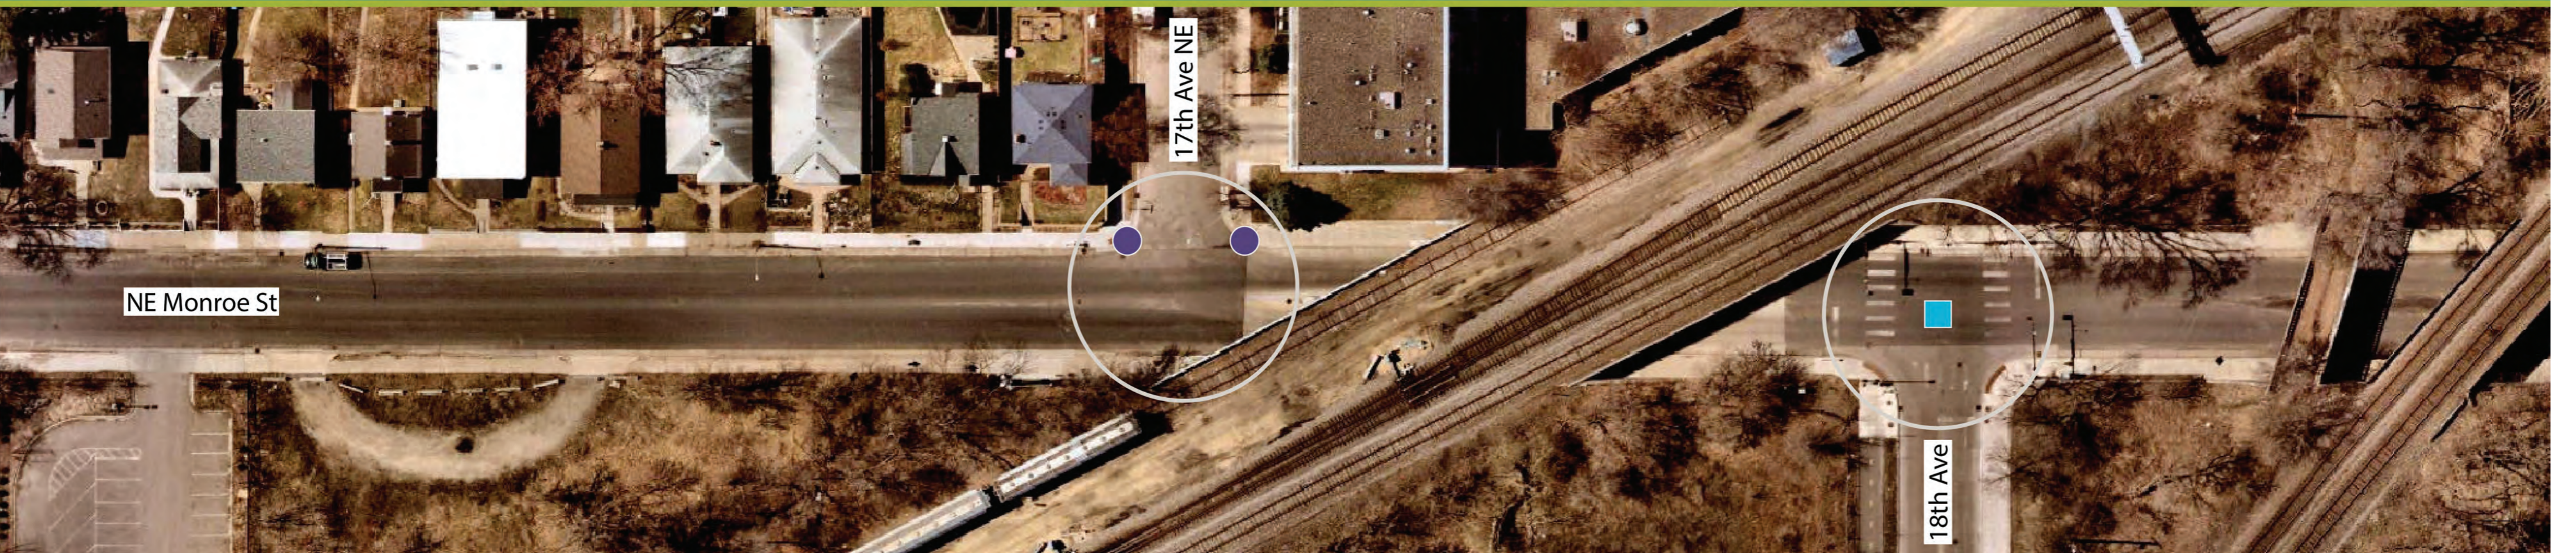

VISION ZERO Safety Improvements
Monroe St NE: Broadway St - Lowry Ave

IMPROVEMENTS KEY


- Improvement Location
- Bumpout

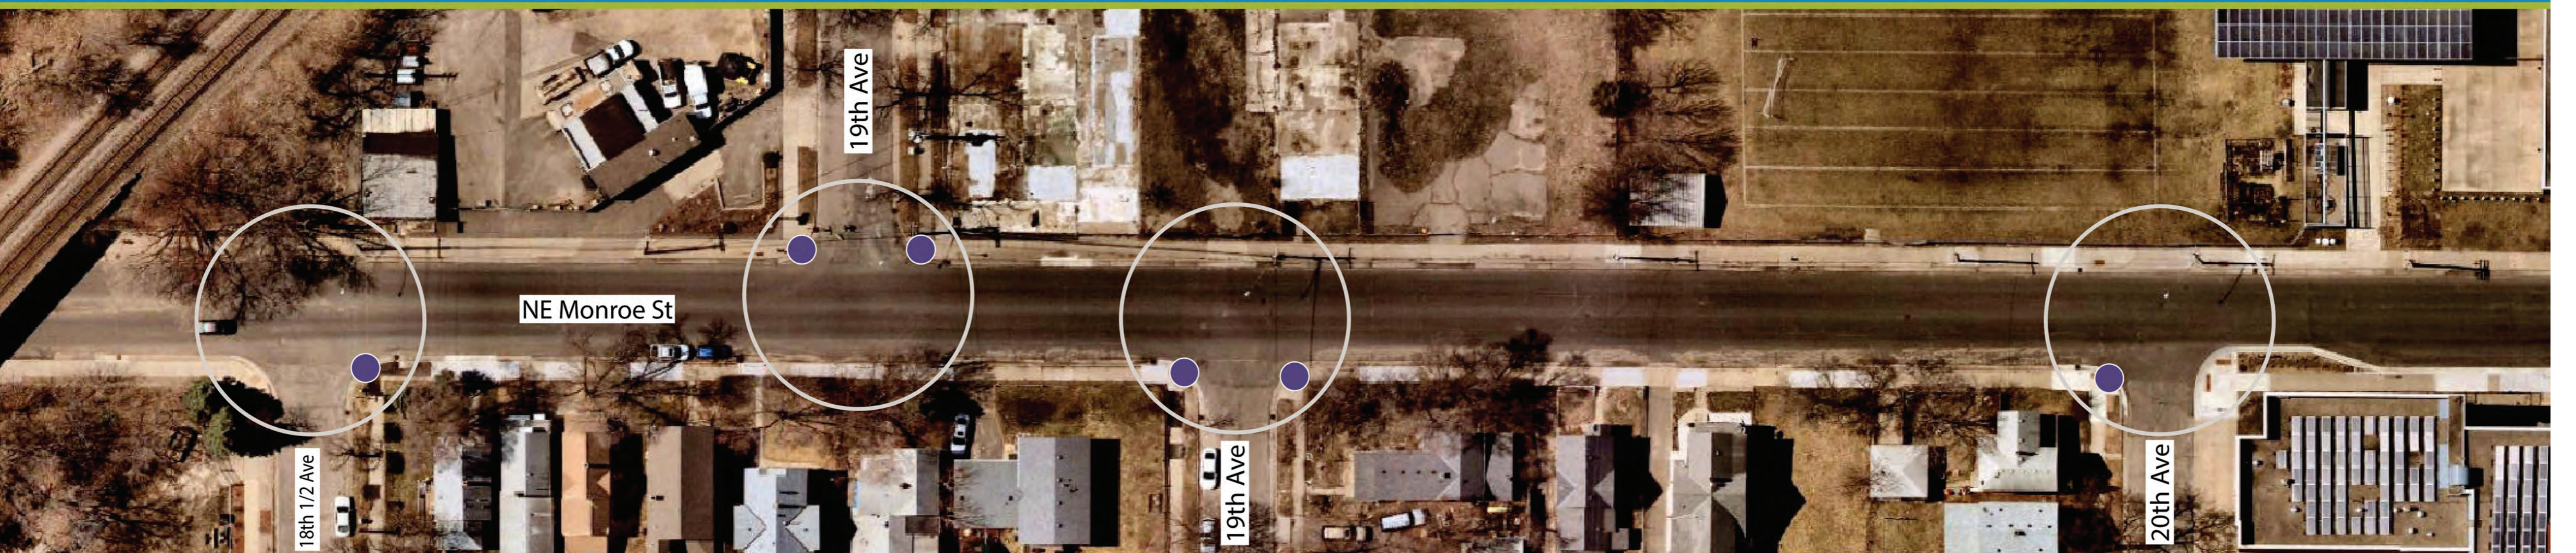

VISION ZERO Safety Improvements
Monroe St NE: Broadway St - Lowry Ave

IMPROVEMENTS KEY

- Improvement Location
- Bumpout

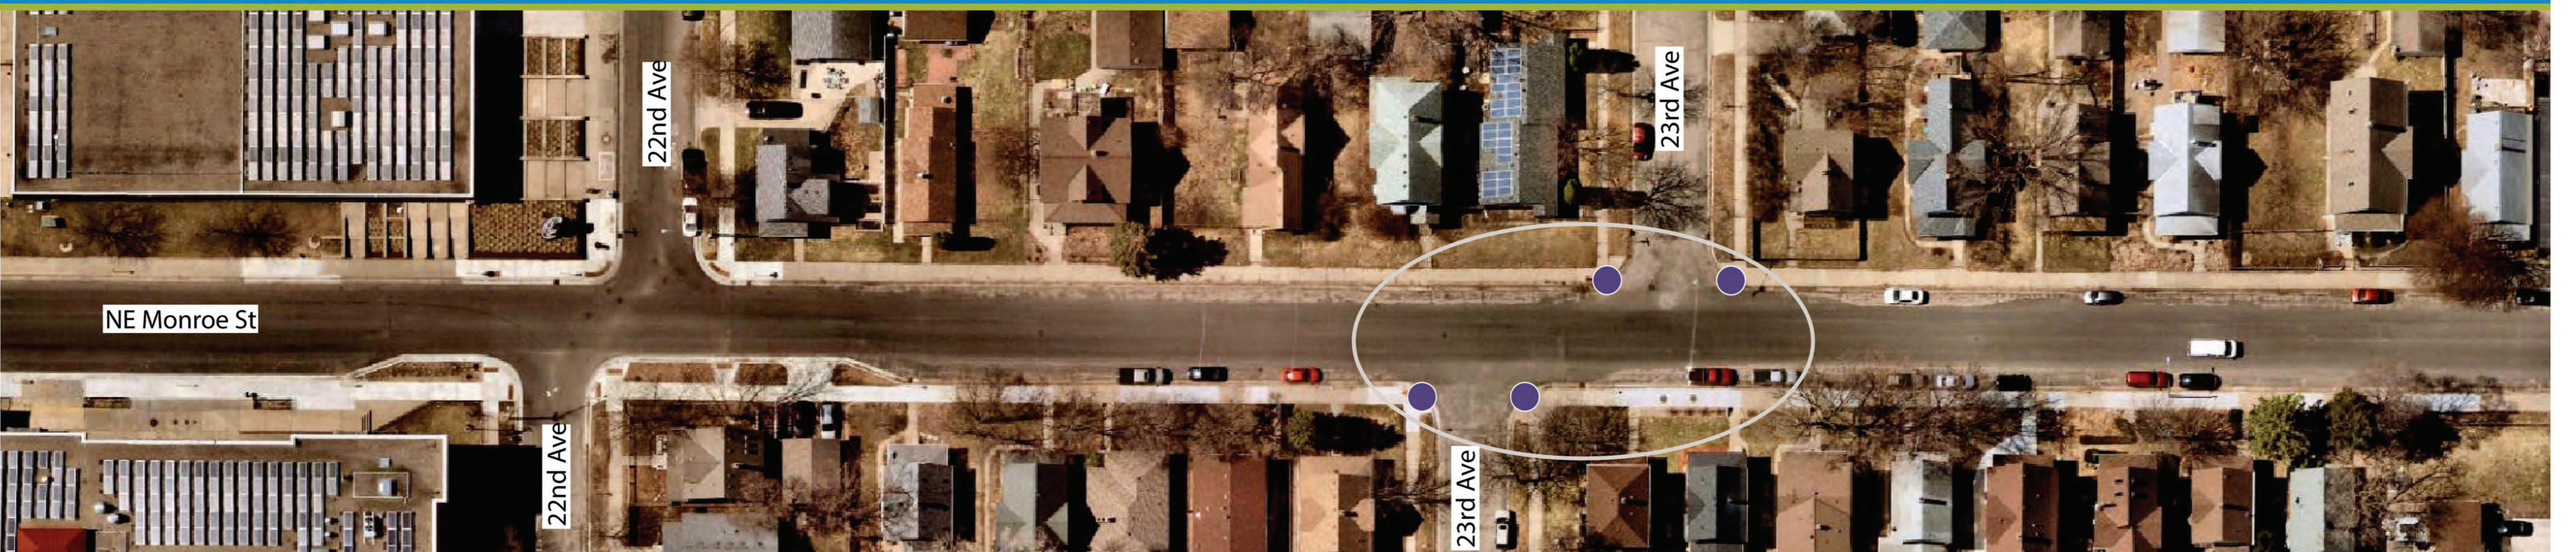

VISION ZERO Safety Improvements
Monroe St NE: Broadway St - Lowry Ave

IMPROVEMENTS KEY

- Improvement Location
- Bumpout
- Hardened Centerline
- Retroreflective Backplate

