


Rethink Ogema Place




PREFERRED DESIGN CONCEPT

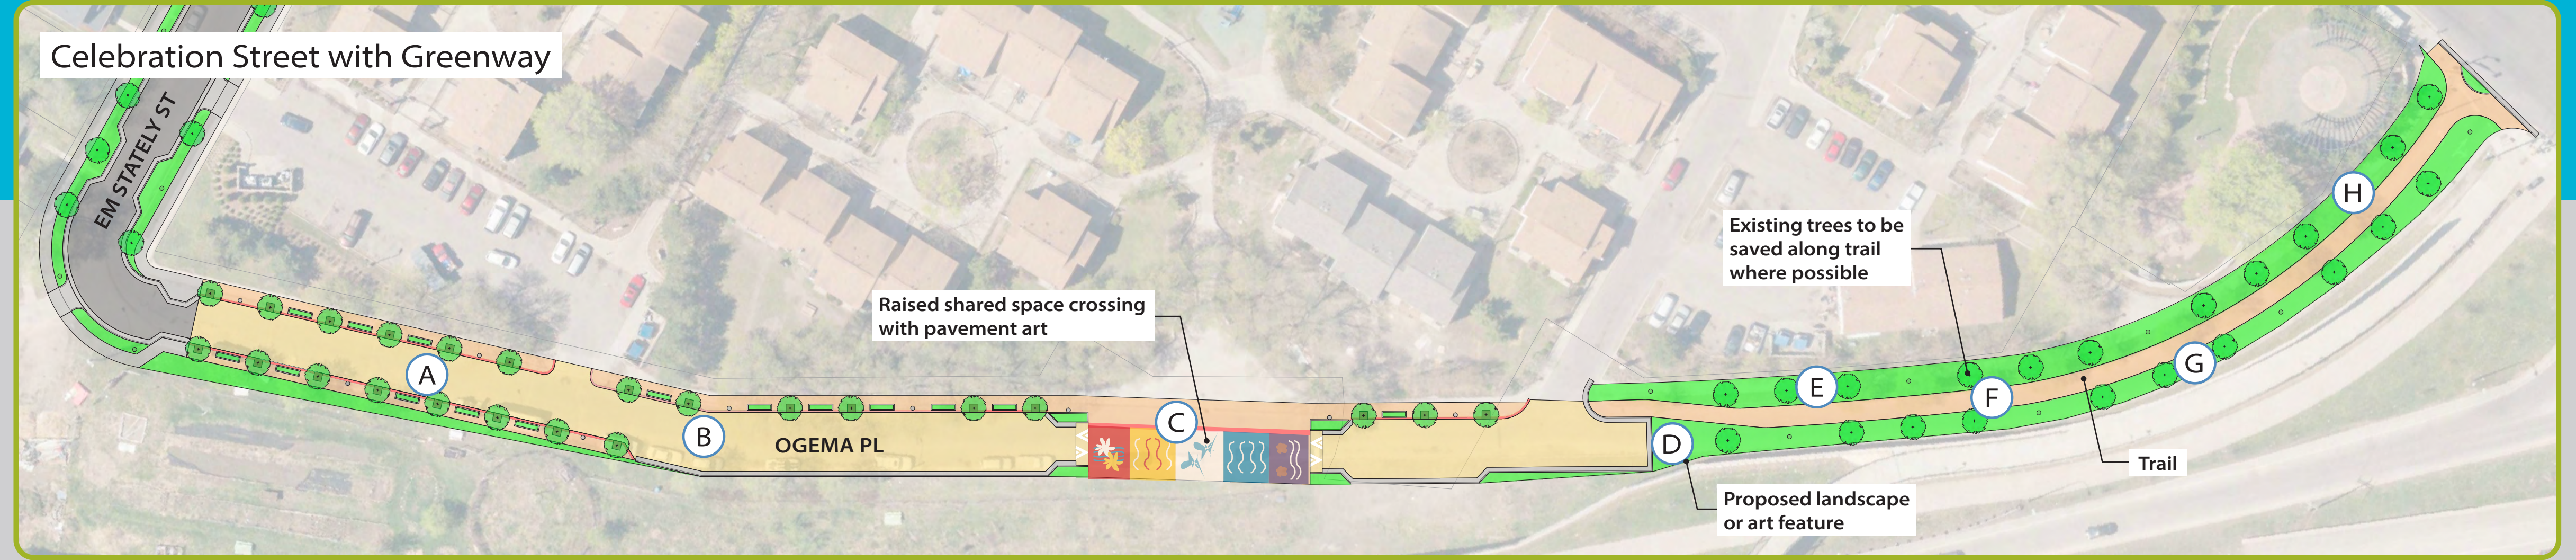

- Key features include:**
- Celebration street with colored pavement
 - More shared space for pedestrians
 - Increase landscaping and amenities
 - Narrow street from 33 feet to 30 feet
 - Wider sidewalks
 - Raised plaza space
 - Curb extensions to slow traffic
 - Raised crosswalk and speed table to slow traffic
 - Close northern portion of road, convert to greenway
 - Improved pedestrian-level lighting

STREET AMENITIES + FEATURES

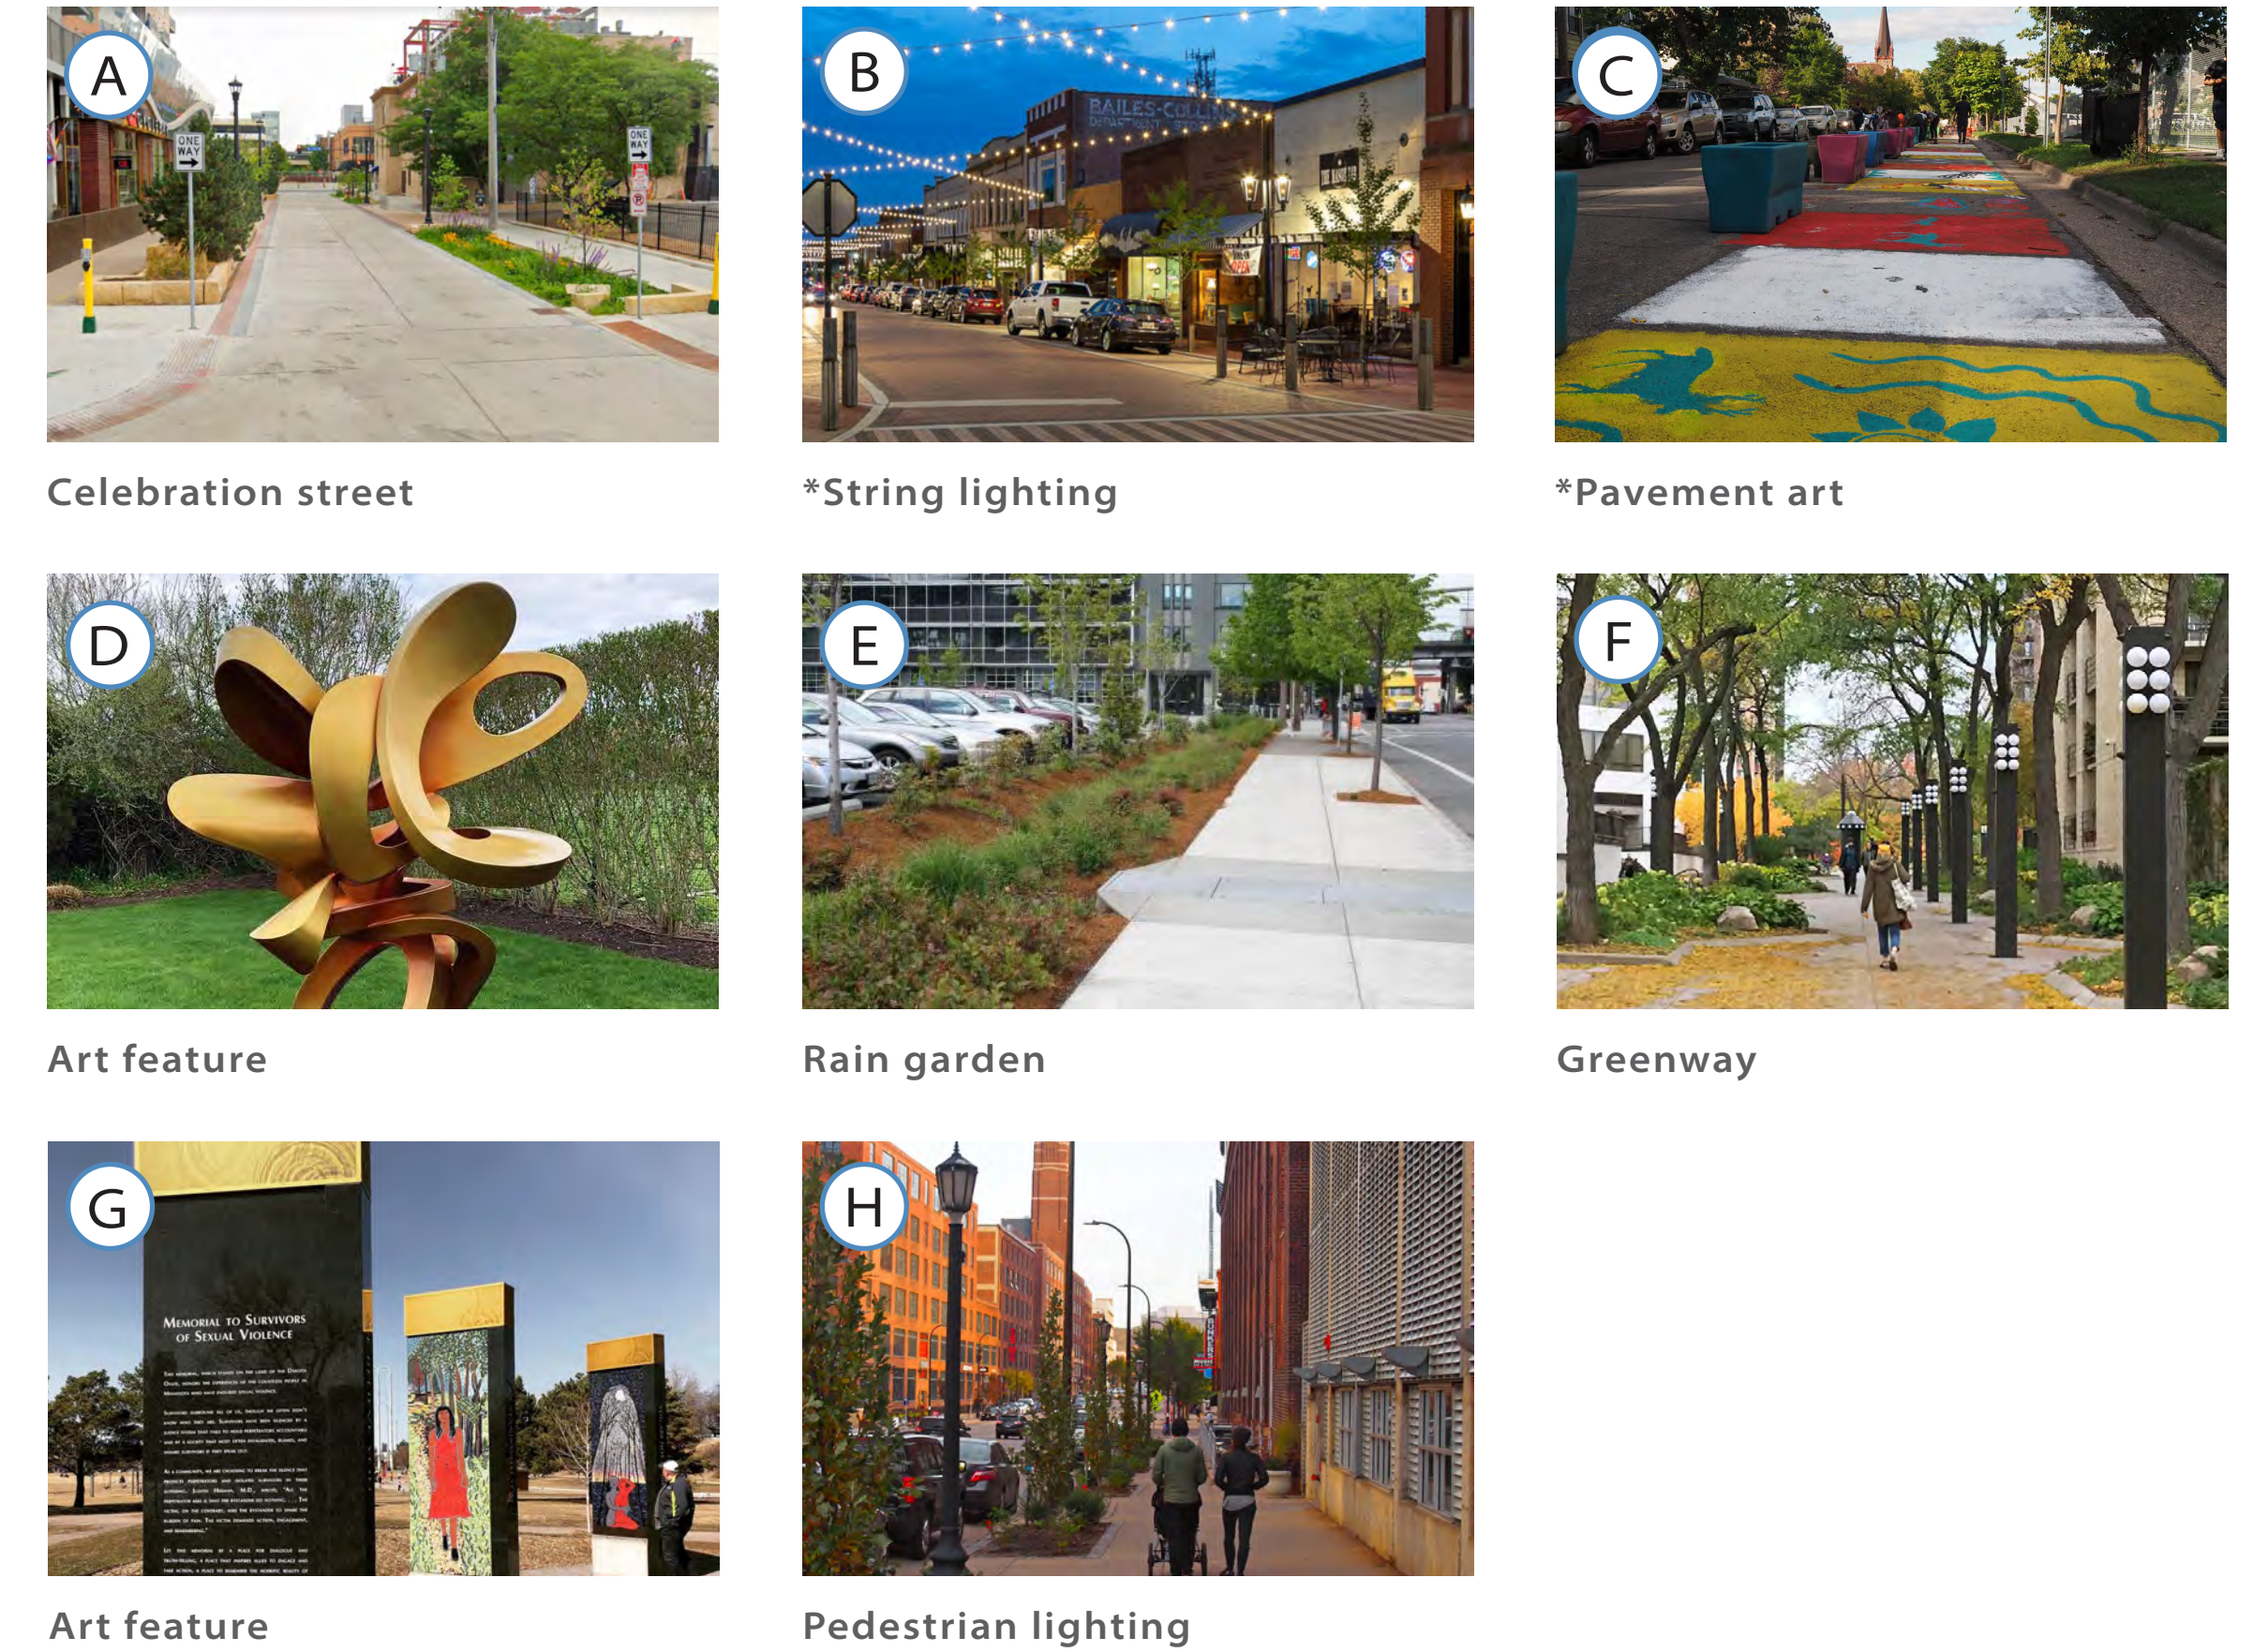

*Features such as string lights and pavement art would need to be further evaluated with the City and would require local responsibility and maintenance.