


**STAGE 1 DETOUR LAYOUT
WASHINGTON AND TH 94 RAMP DETOUR ROUTES**

LEGEND	
	AREA CLOSED TO TRAFFIC / WORK AREA
	DETOUR ROUTE
	DETOUR SIGN
	TYPE 3 BARRICADE

SPECIFIC NOTES:
 ① PLACE 7 DAYS PRIOR TO START OF CLOSURE.

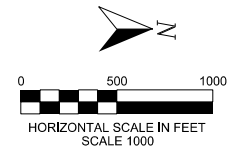


NO.	DATE	DRW	CKD	APP	REVISION

I HEREBY CERTIFY THAT THIS PLAN, SPECIFICATION, OR REPORT WAS PREPARED BY ME OR UNDER MY DIRECT SUPERVISION AND THAT I AM A DULY LICENSED PROFESSIONAL ENGINEER UNDER THE LAWS OF THE STATE OF MINNESOTA.

Nathan Poole 56071 05/02/2022
 NATHAN POOLE LIC. NO. DATE

Stantec
 Minneapolis Office
 Suite 1000
 733 Marquette Ave S
 Minneapolis, MN 55402
 Phone: 612-712-2000

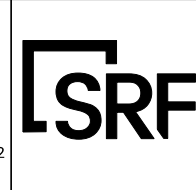


Minneapolis
 Public Works

DETOUR PLAN	
DRW: DNR	DATE: 03/16/2022
CHK: NAP	DATE: 04/22/2022
APP: AP	DATE: 05/02/2022

UPPER HARBOR TERMINAL

S.P. 2781-526
 S.P. 141-169-008
 S.P. 027-752-037
 MPLS L.P. 600D2294
 HC L.P. 2194700

- SPECIFIC NOTES:**
- ① PLACE 7 DAYS PRIOR TO START OF CLOSURE.
 - ② PLACE OVERLAY AT START OF CLOSURE.
 - ③ G20-X2 SIGN (174"x114").

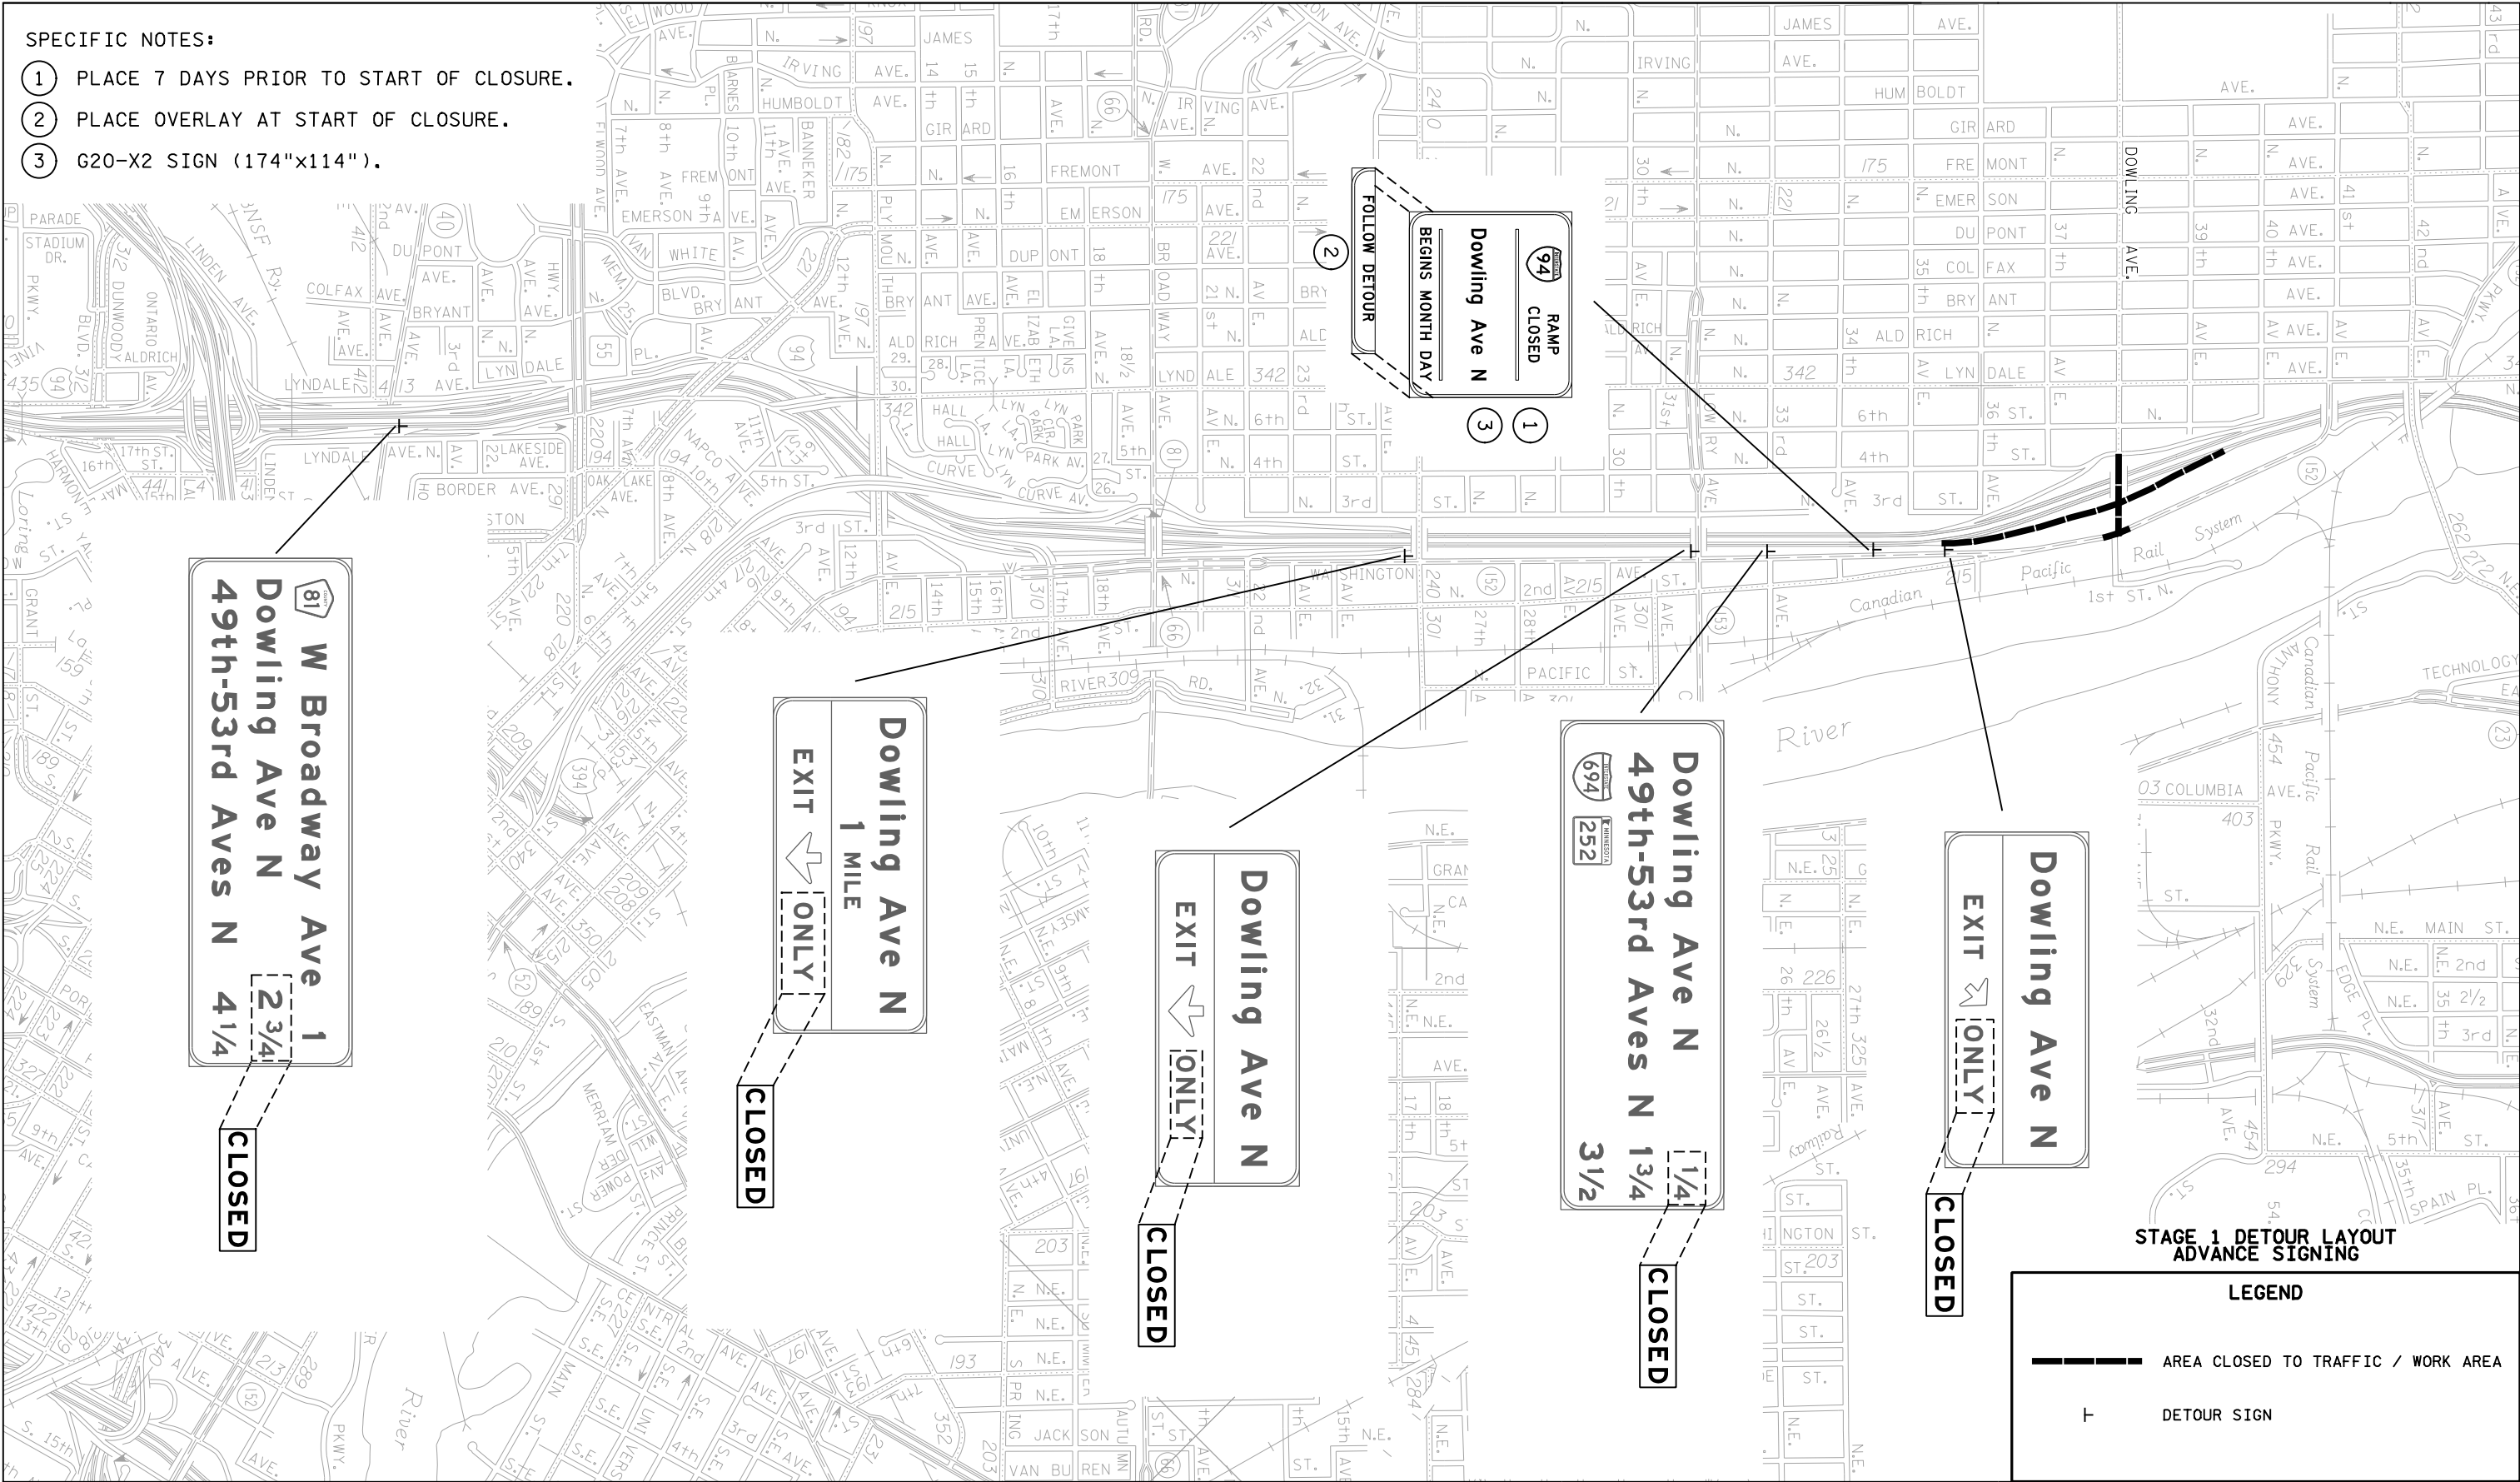

**STAGE 1 DETOUR LAYOUT
ADVANCE SIGNING**

LEGEND


- AREA CLOSED TO TRAFFIC / WORK AREA
- DETOUR SIGN

NO.	DATE	DRW	CKD	APP	REVISION

I HEREBY CERTIFY THAT THIS PLAN, SPECIFICATION, OR REPORT WAS PREPARED BY ME OR UNDER MY DIRECT SUPERVISION AND THAT I AM A DULY LICENSED PROFESSIONAL ENGINEER UNDER THE LAWS OF THE STATE OF MINNESOTA.

Nathan Poole 56071 05/02/2022
 NATHAN POOLE LIC. NO. DATE

Stantec
Minneapolis Office
 Suite 1000
 733 Marquette Ave S
 Minneapolis, MN 55402
 Phone: 612-712-2000

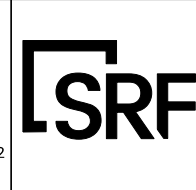

DETOUR PLAN

DRW: DNR	DATE: 03/16/2022
CHK: NAP	DATE: 04/22/2022
APP: AP	DATE: 05/02/2022

Minneapolis
 Public Works

UPPER HARBOR TERMINAL

S.P. 2781-526
 S.P. 141-169-008
 S.P. 027-752-037
 MPLS L.P. 600D2294
 HC L.P. 2194700