

Draft Franklin Ave W Proposed Layout

Franklin Ave W from Hennepin Ave to Lyndale Ave S

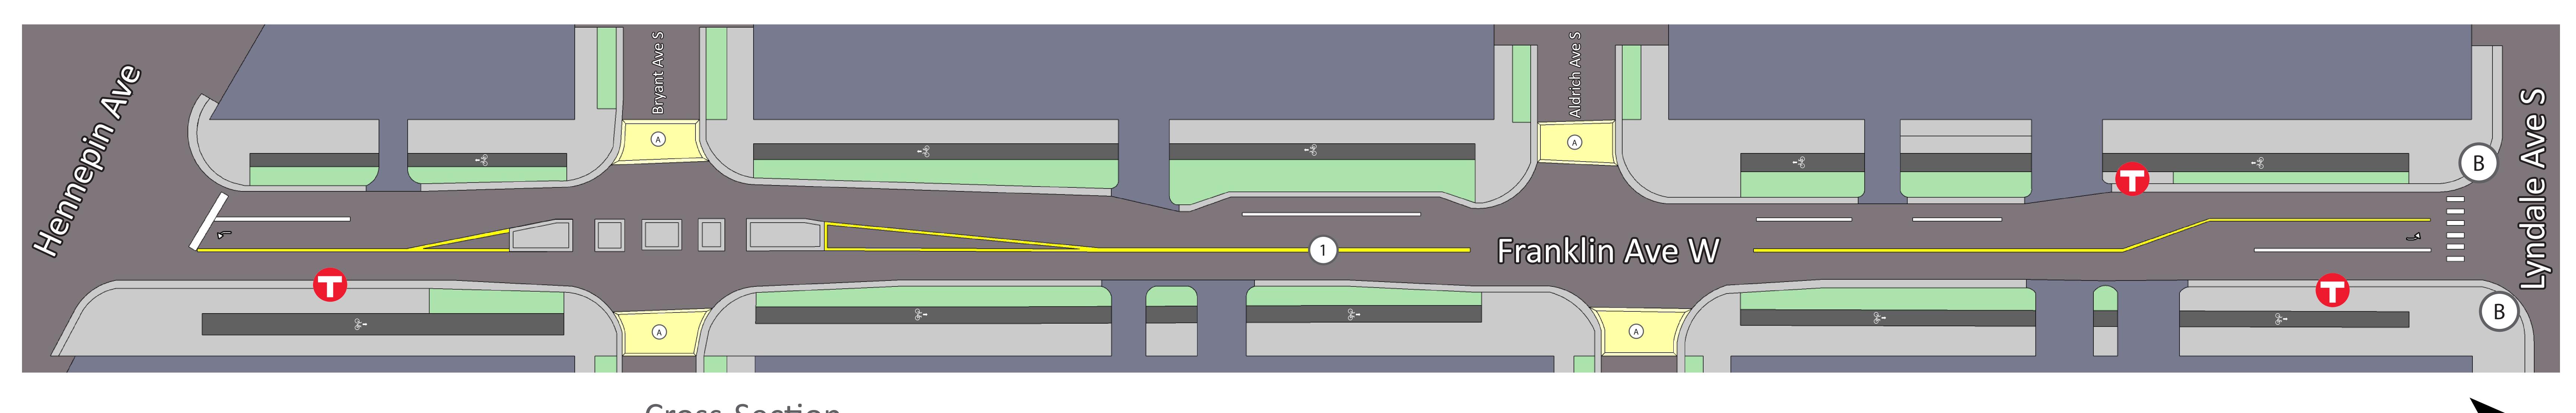

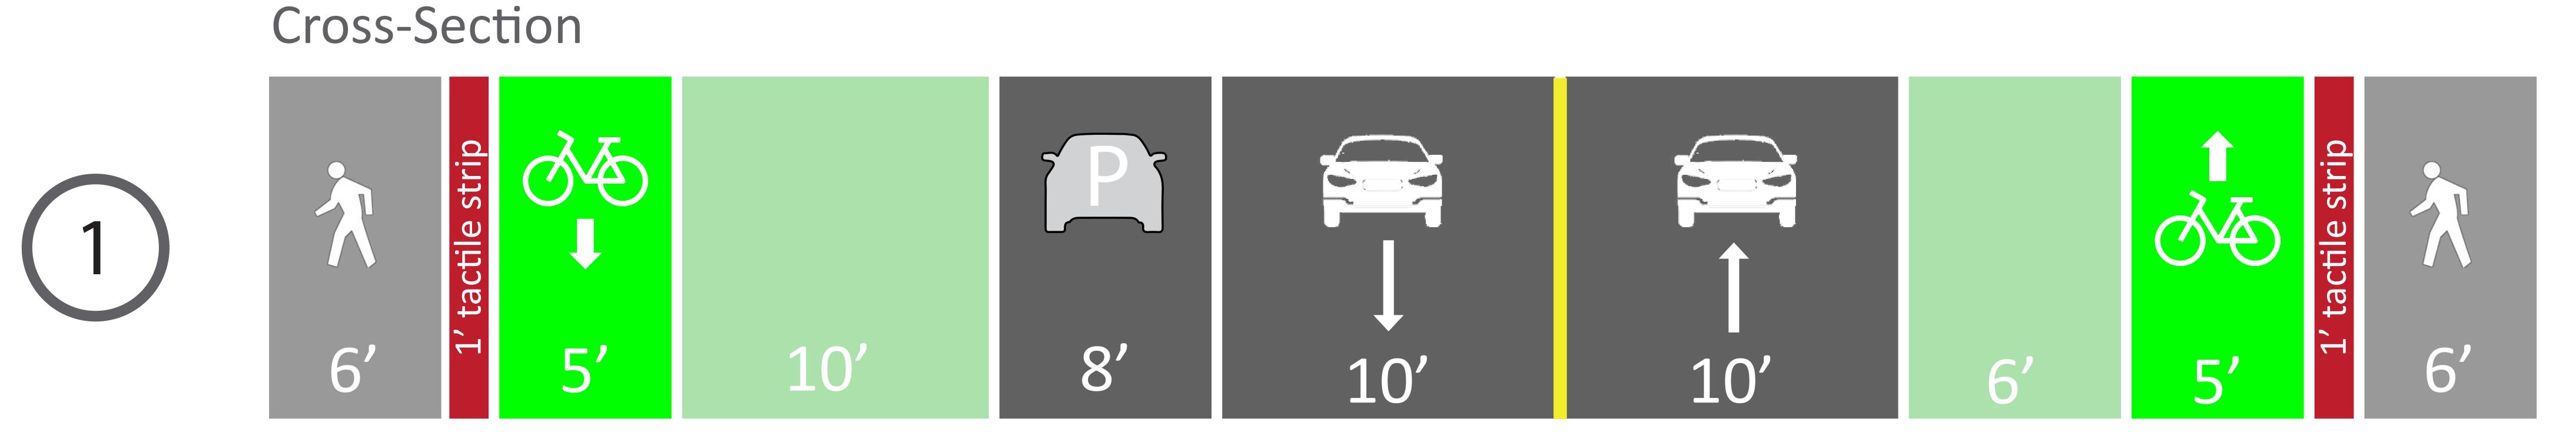

- A Raised crossings will be evaluated as the project progresses to detailed engineering
- B The northwest and southwest corners at Lyndale will be rebuilt

