

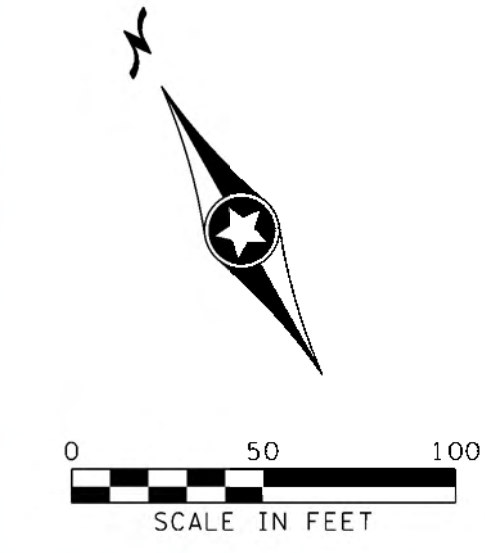
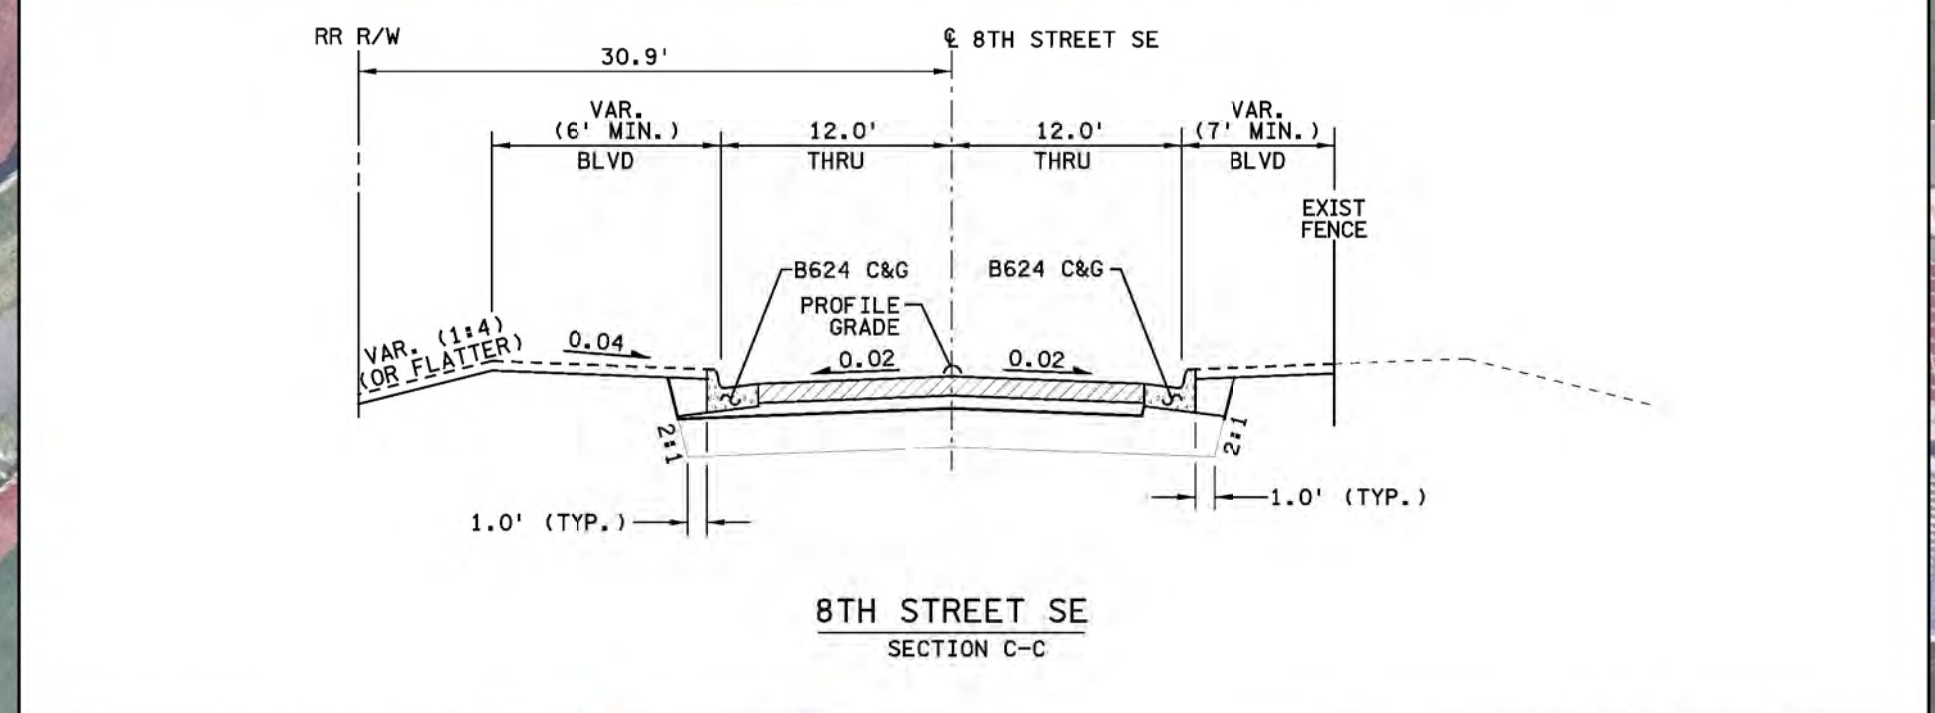
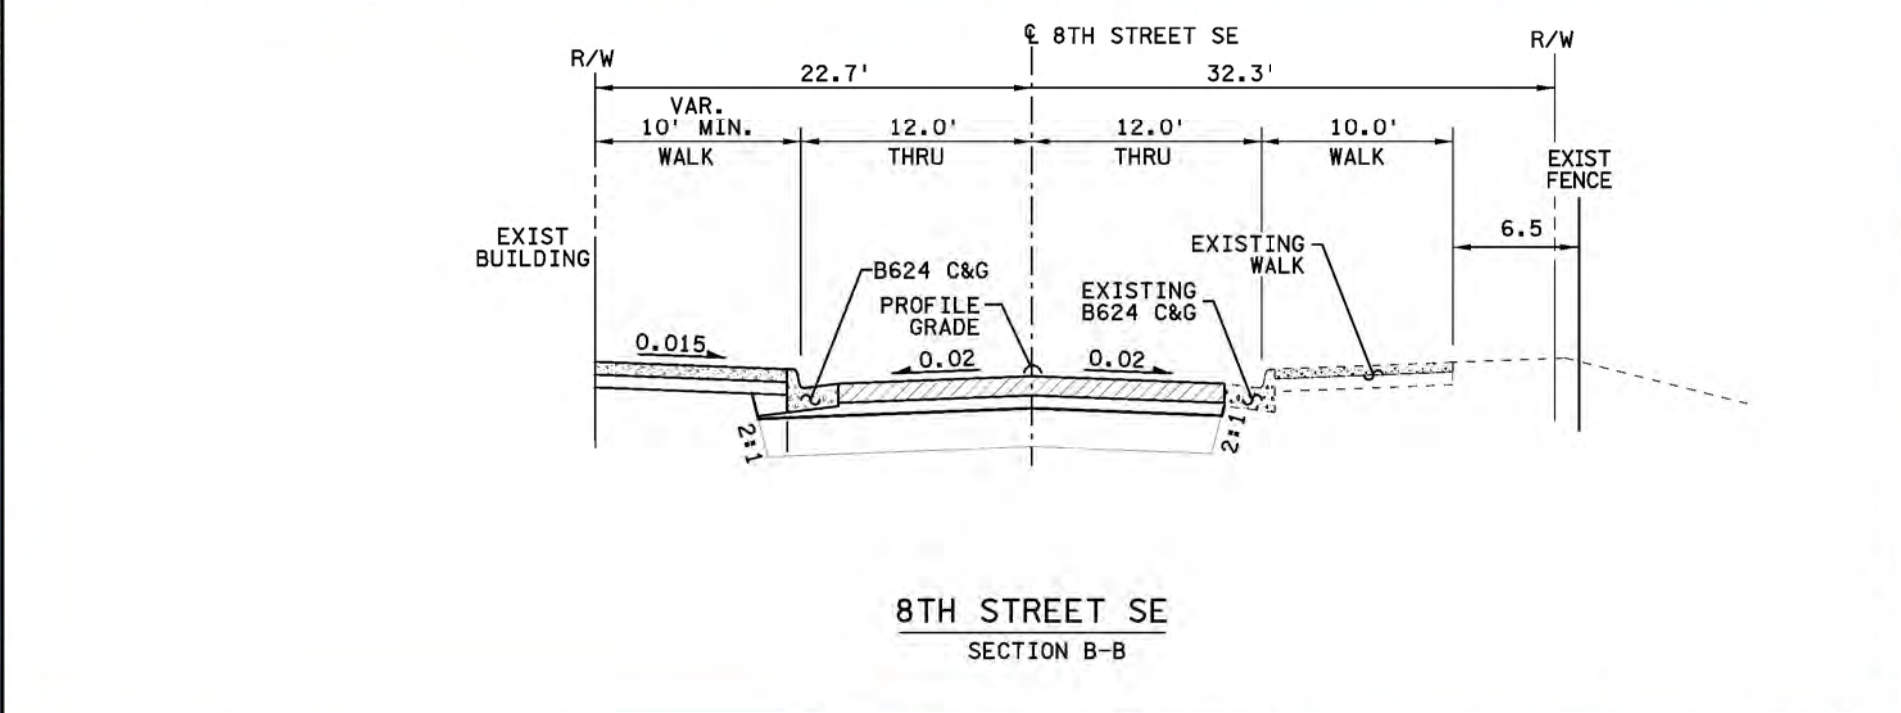


8TH STREET SE RECONSTRUCTION

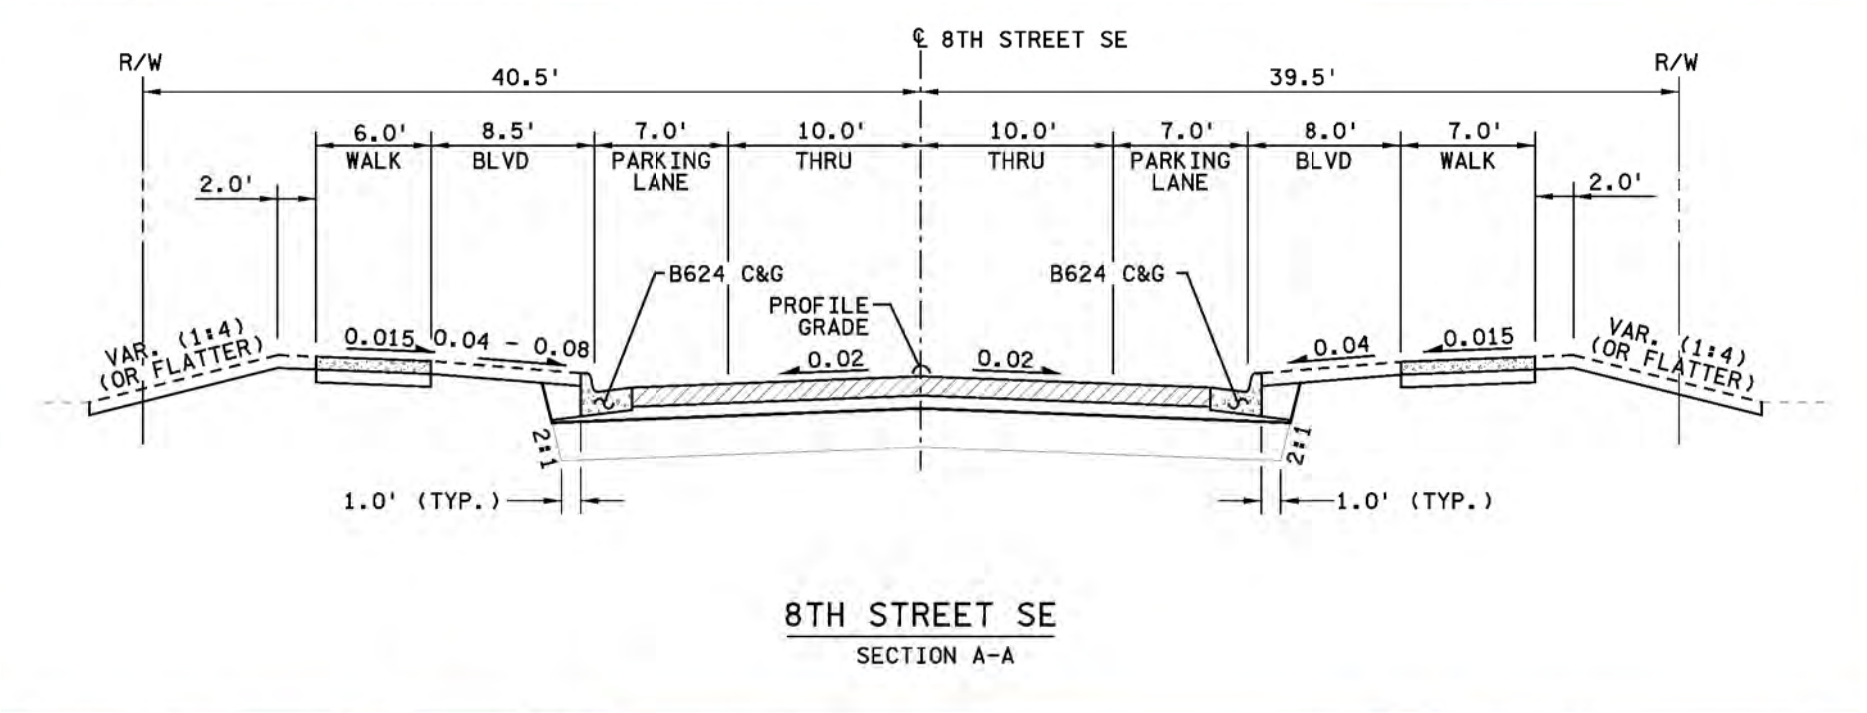

- LEGEND**
- PAVED ROADWAY
 - CONCRETE DRIVEWAY
 - RAISED MEDIANS & CURBS
 - CONCRETE WALK/PED AREA
 - LANDSCAPE AREA
 - EXISTING RIGHT OF WAY

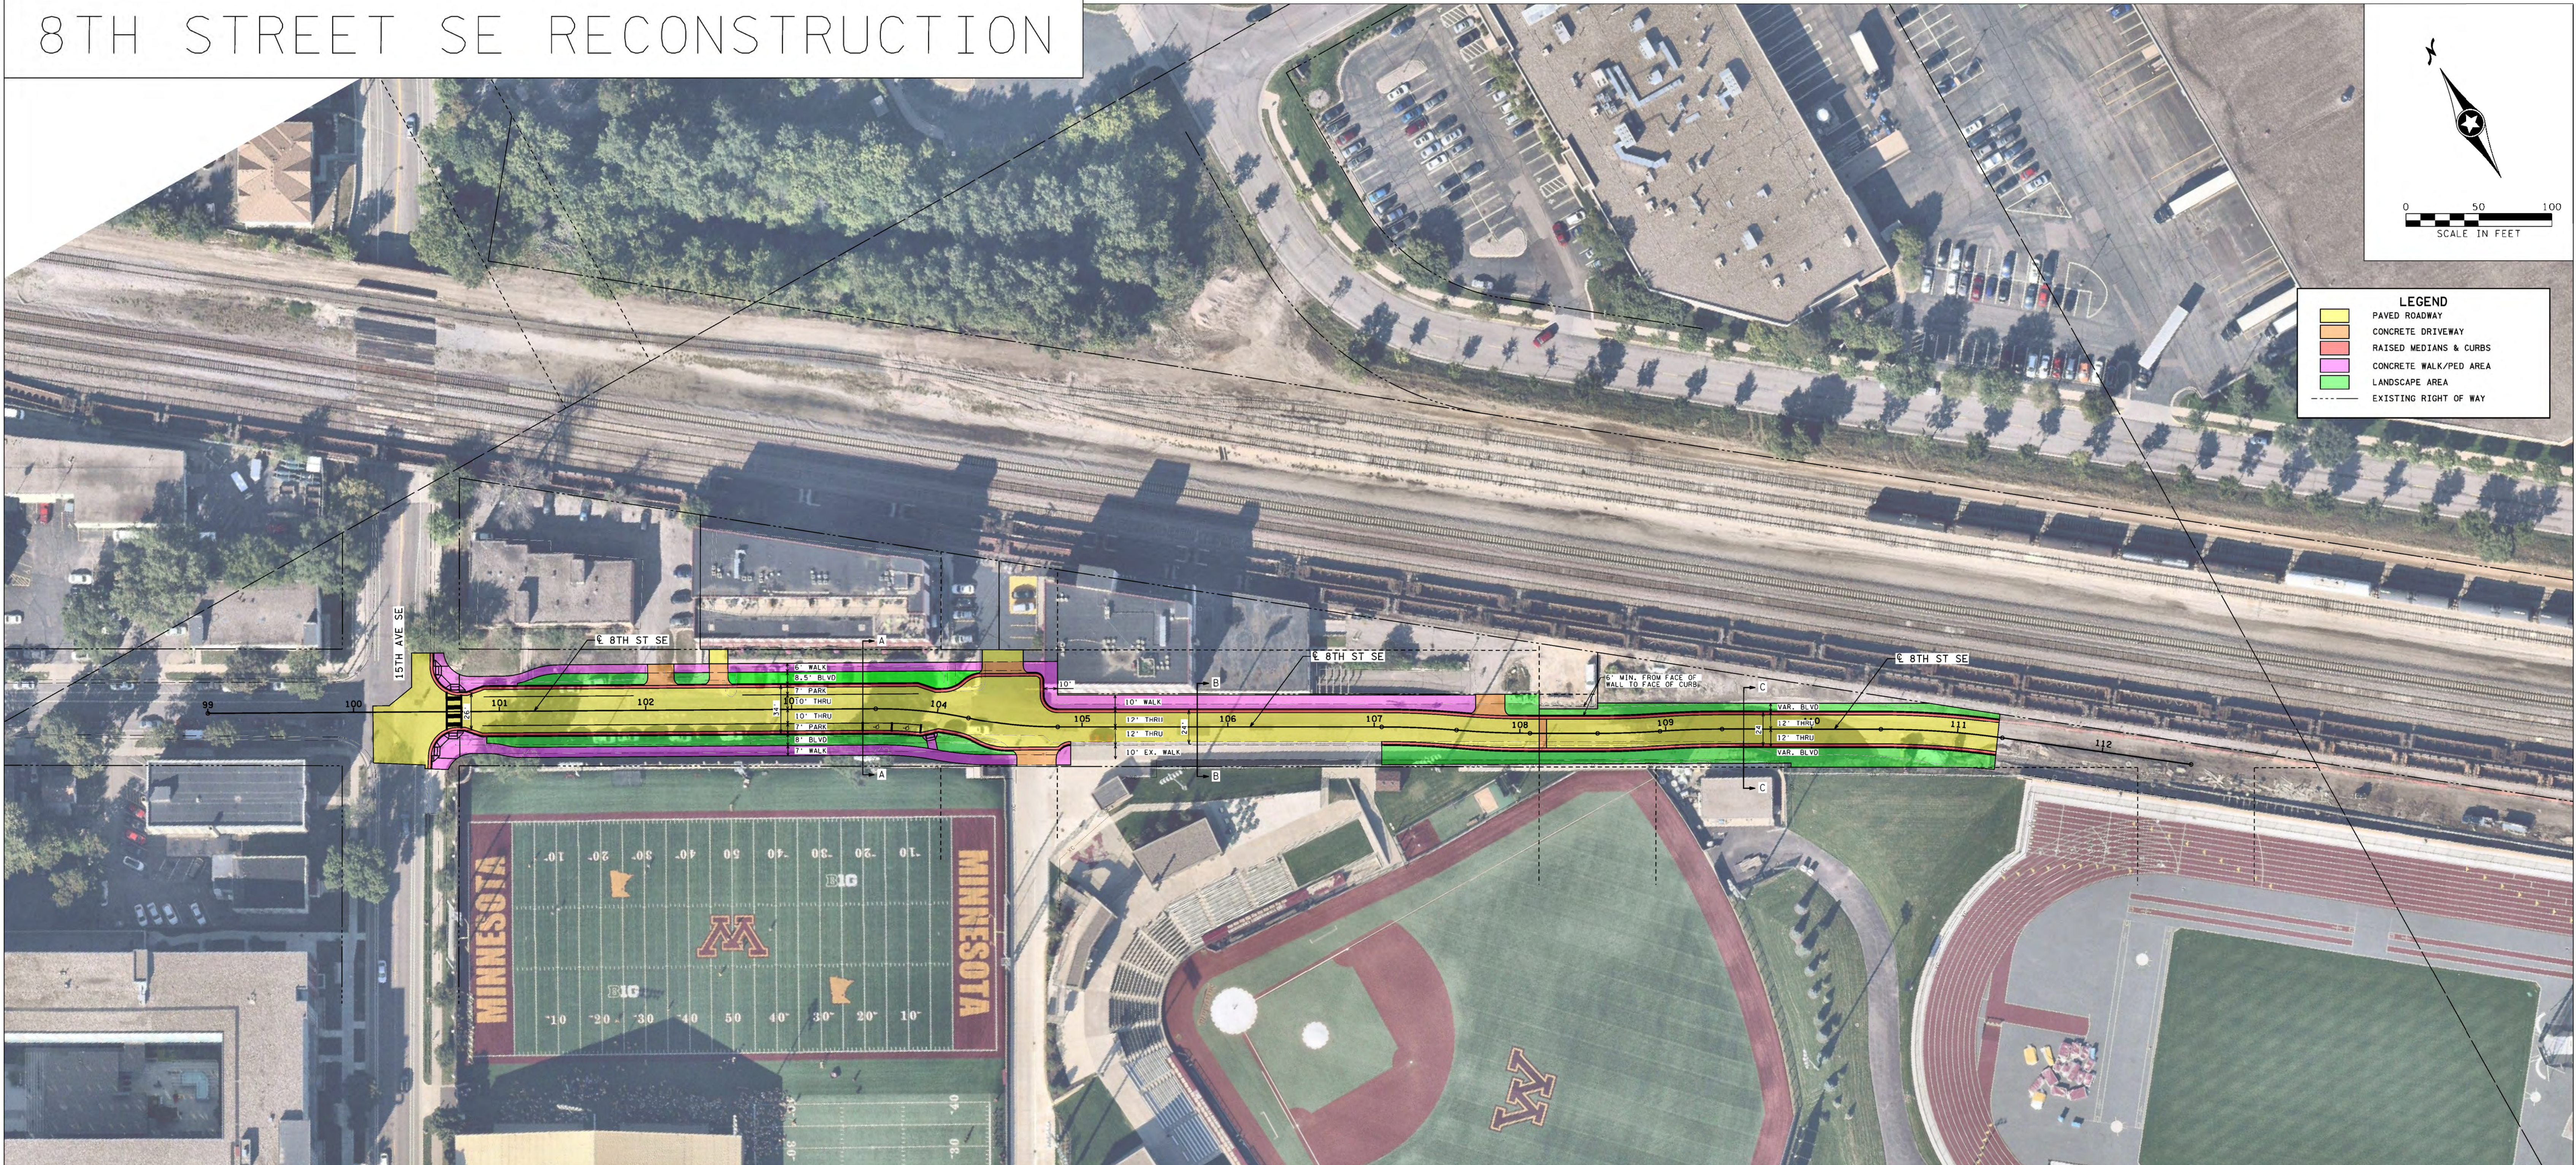

PRELIMINARY
SUBJECT TO CHANGE
5/3/2019
SRF

