




# Recommended Design: Base Section

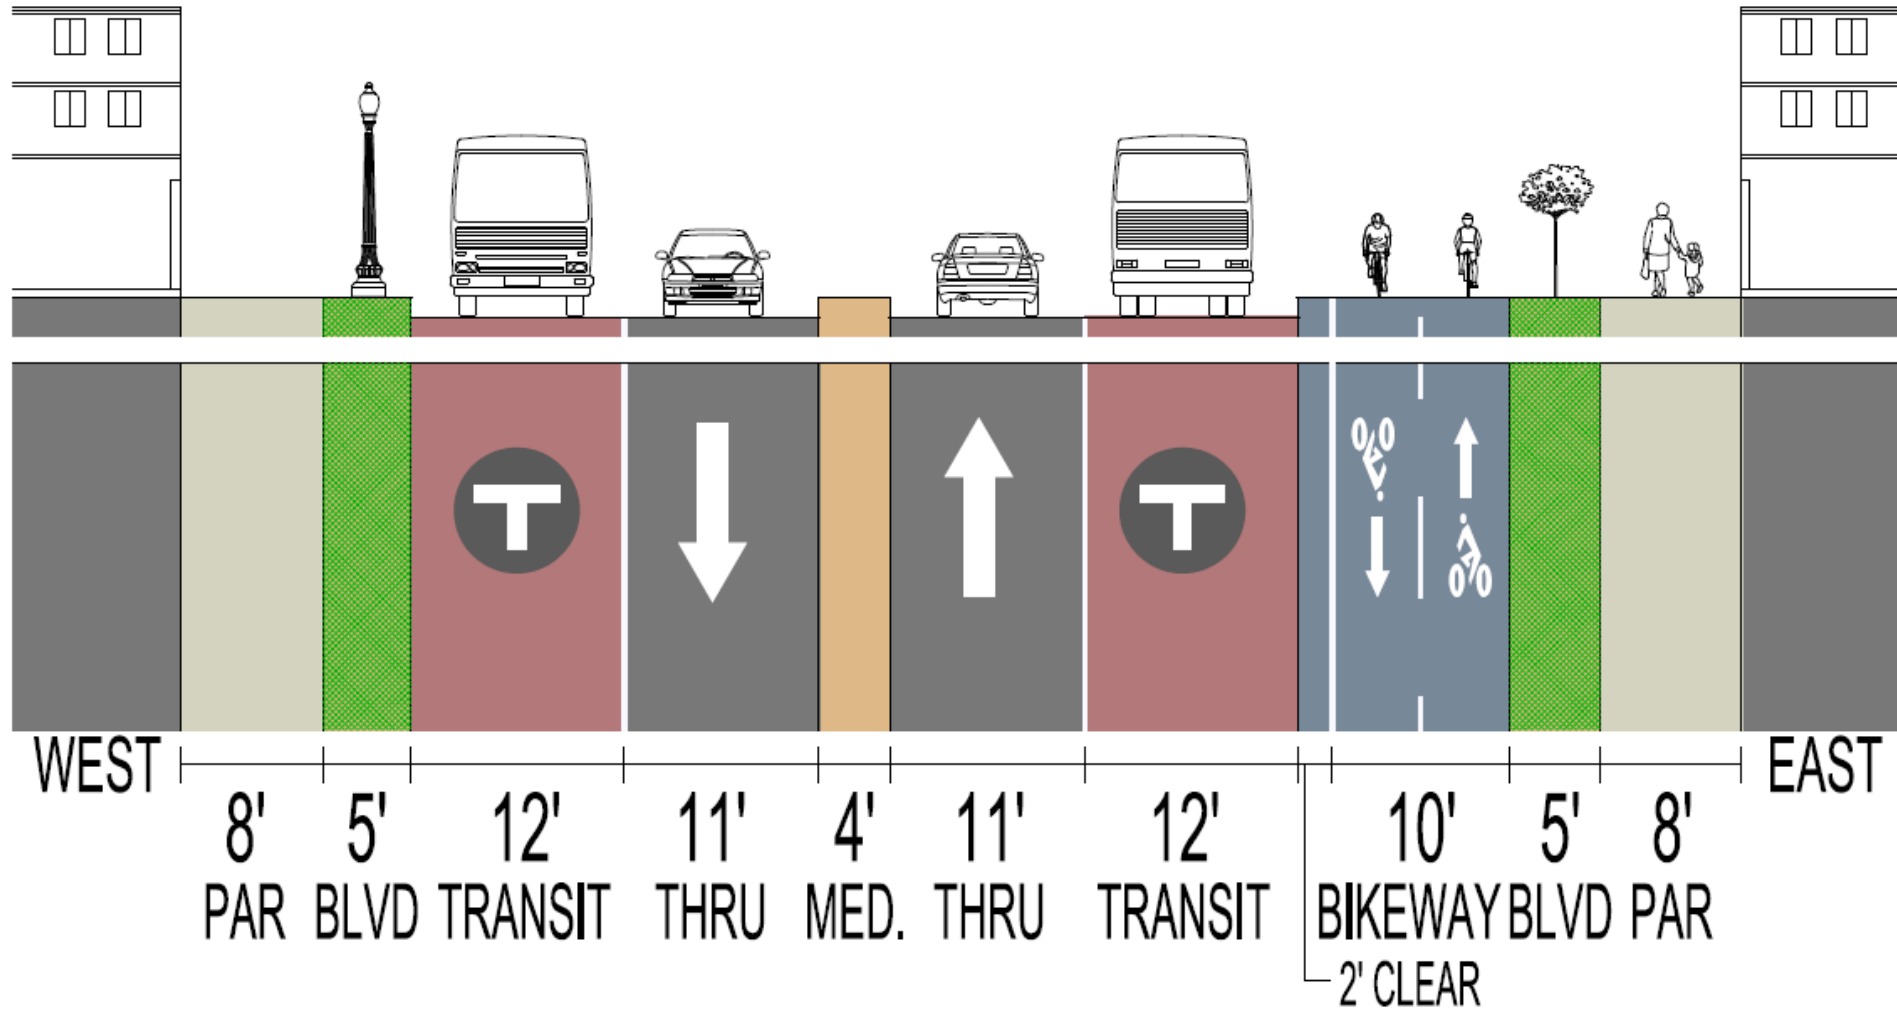

# Recommended Design with Left Turn Lane

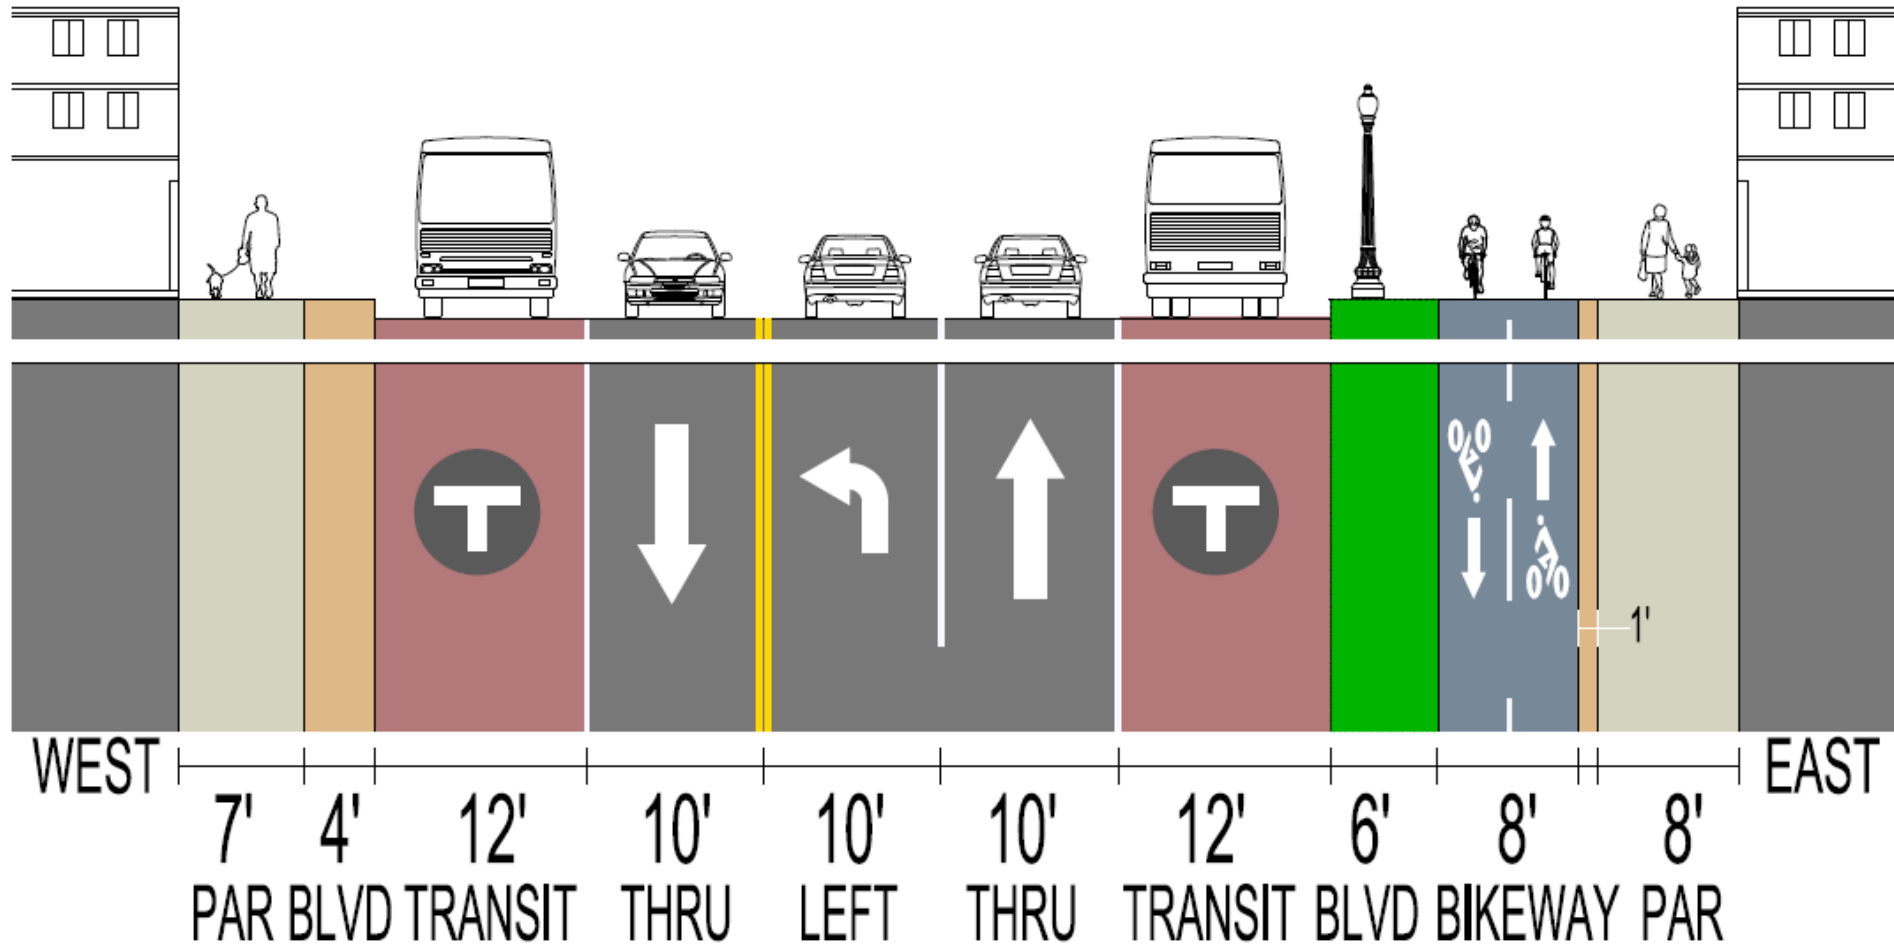

# Recommended Design with Parking/Loading Bay

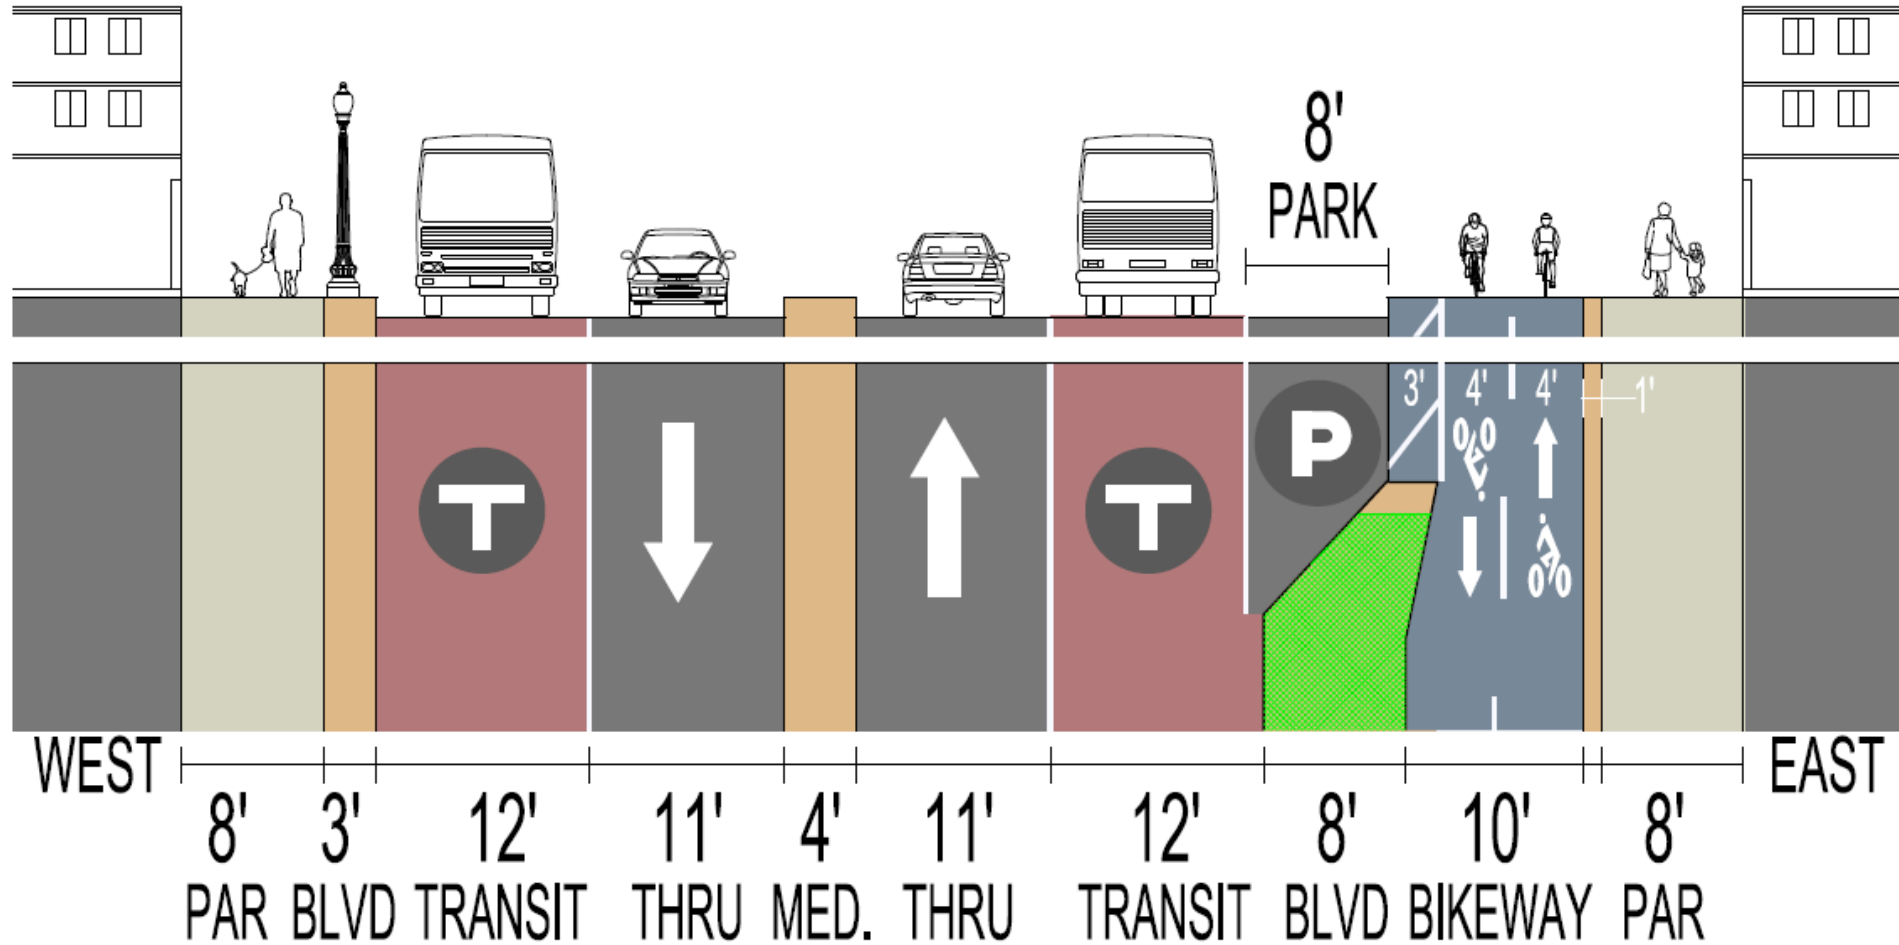

# Recommended Design with Transit Station

