


Save: 5/3/2021 10:50 AM speraghy Plot: 5/3/2021 10:59 AM X:\WORK\MNPL\5156807\5-final-dsgm\51-drawings\10-Civil\cad\dwg\text\alt\Neighborhood Meeting ALT 1 Trail.dwg

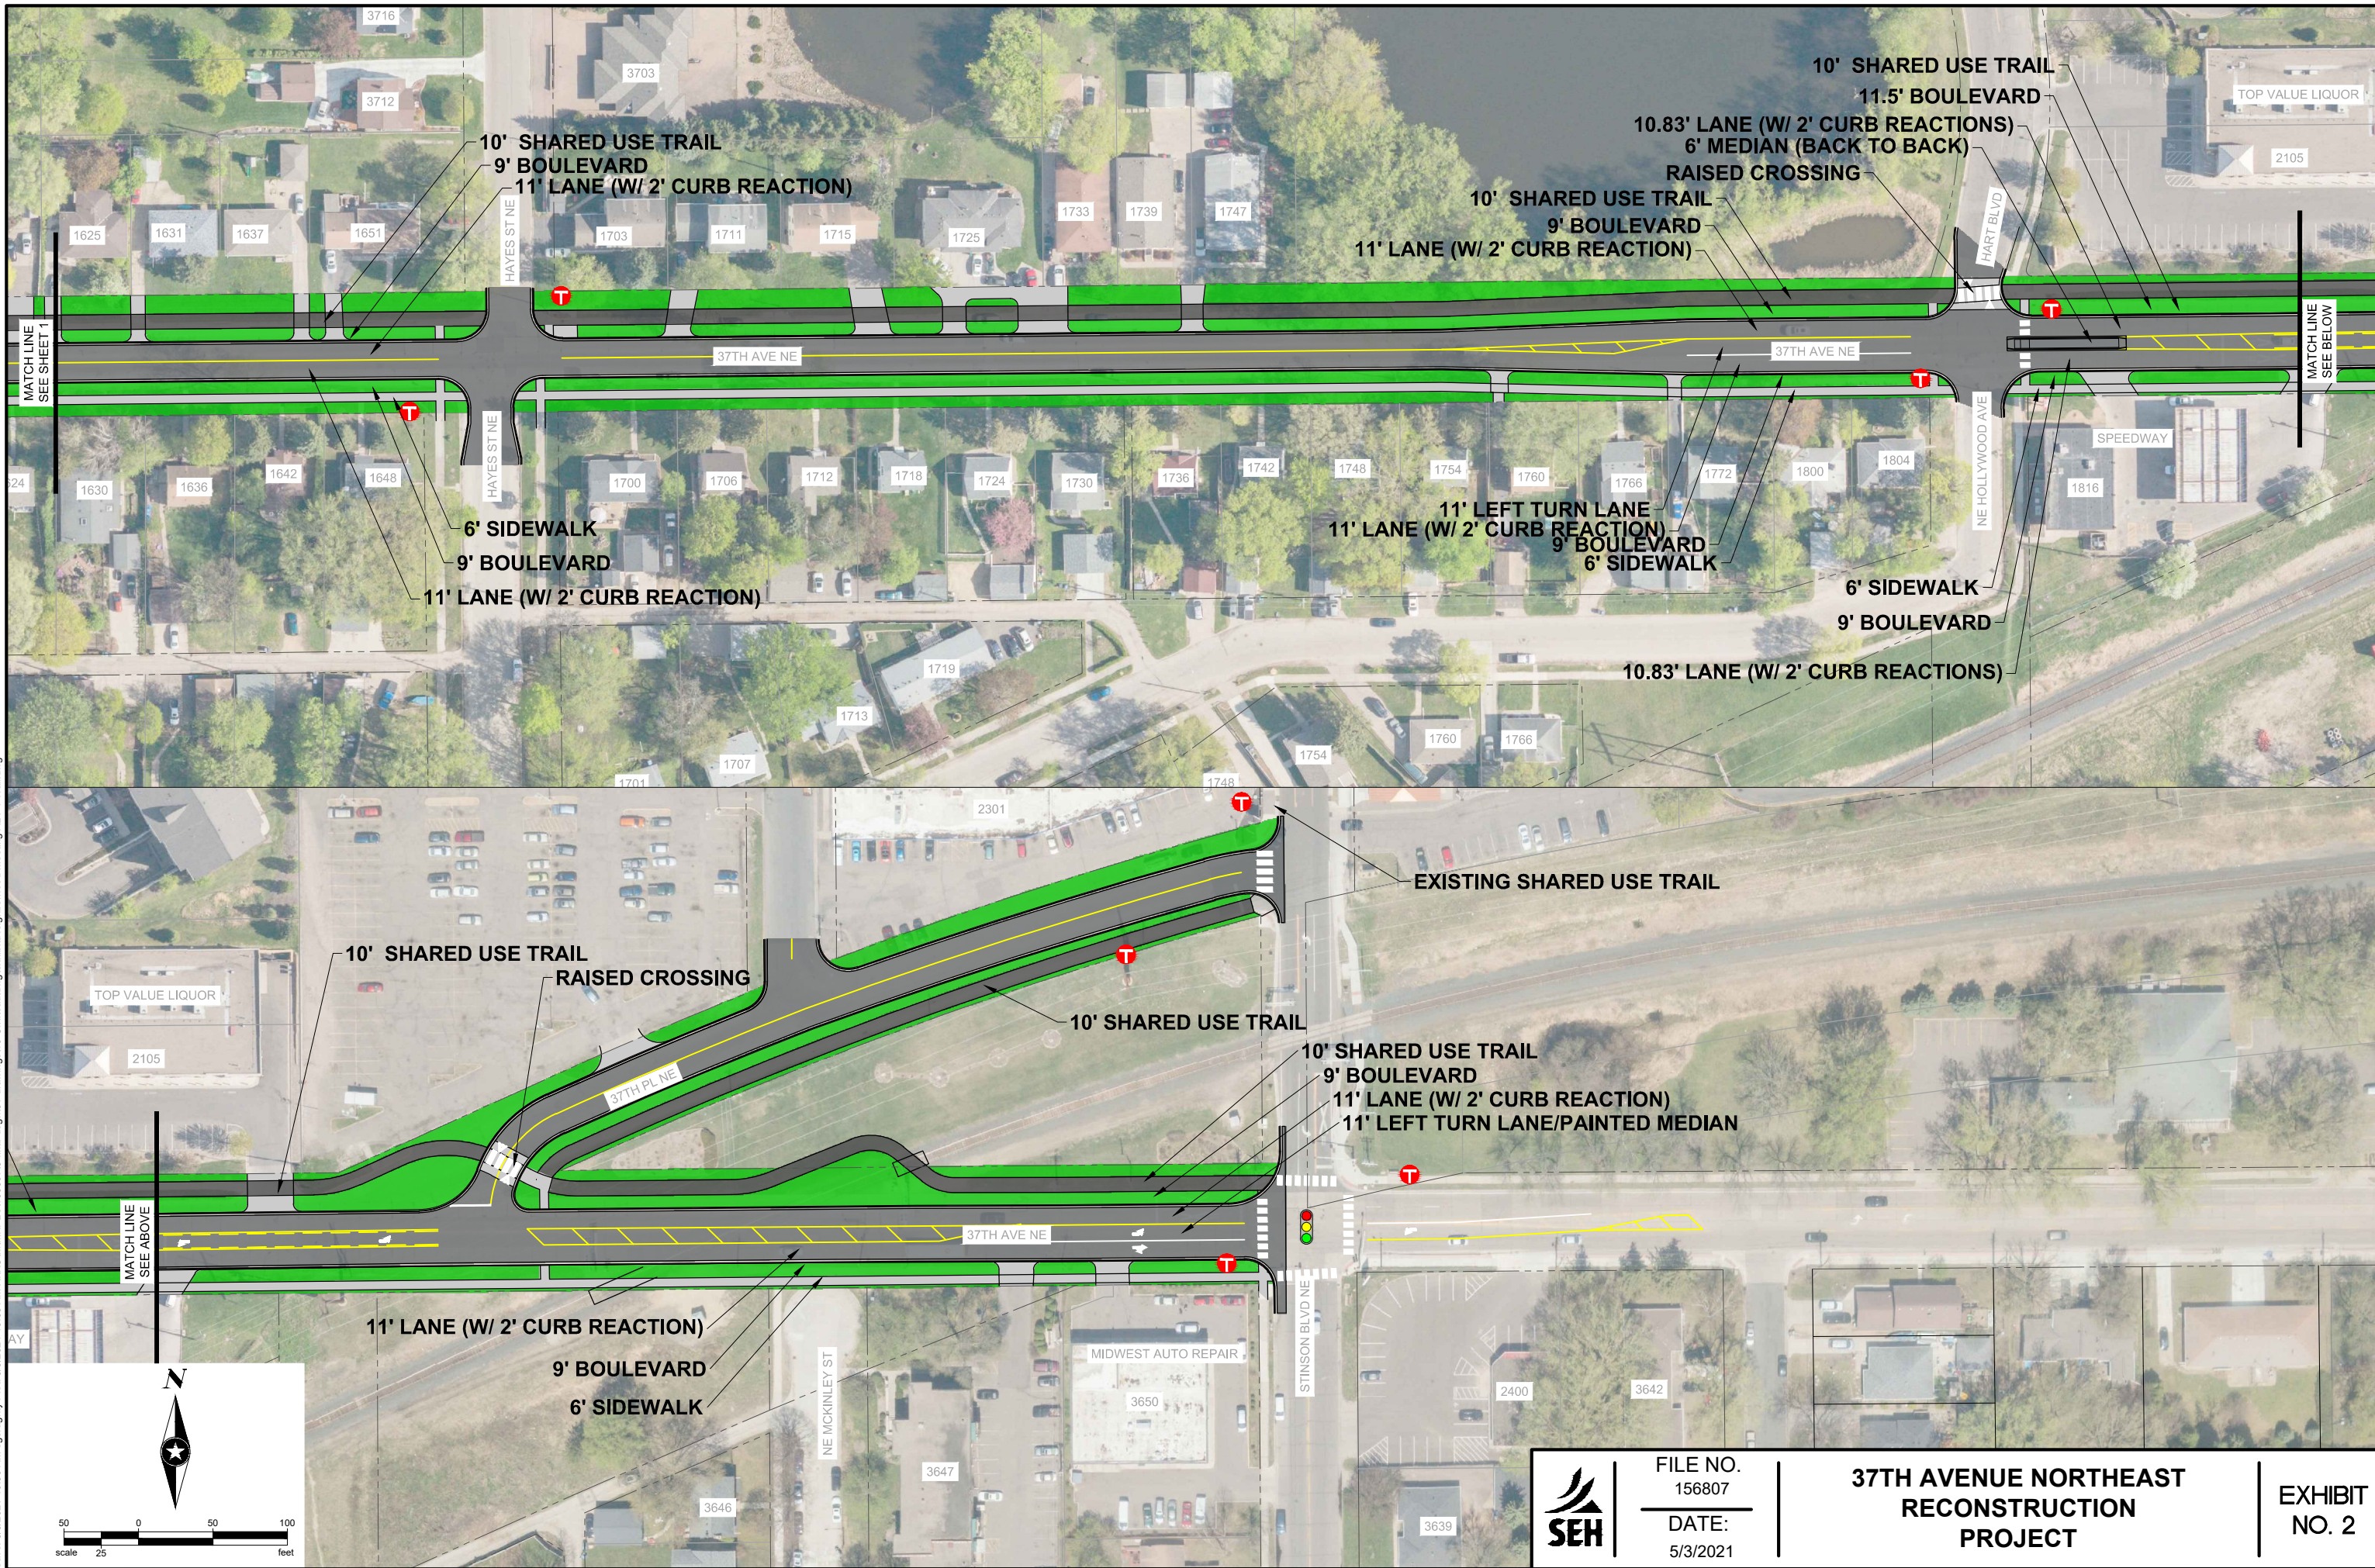

SEH
FILE NO.
156807
DATE:
5/3/2021

**37TH AVENUE NORTHEAST
RECONSTRUCTION
PROJECT**

**EXHIBIT
NO. 2**