



Save: 8/9/2021 9:07 PM sgraghy.Plot: 8/9/2021 9:27 PM X:\WOMM\PL\5156807\5-final-dsgn\51-drawings\10-Civil\cad\dwg\exhibit\Neighborhood Meeting ALT 1 Trail.dwg

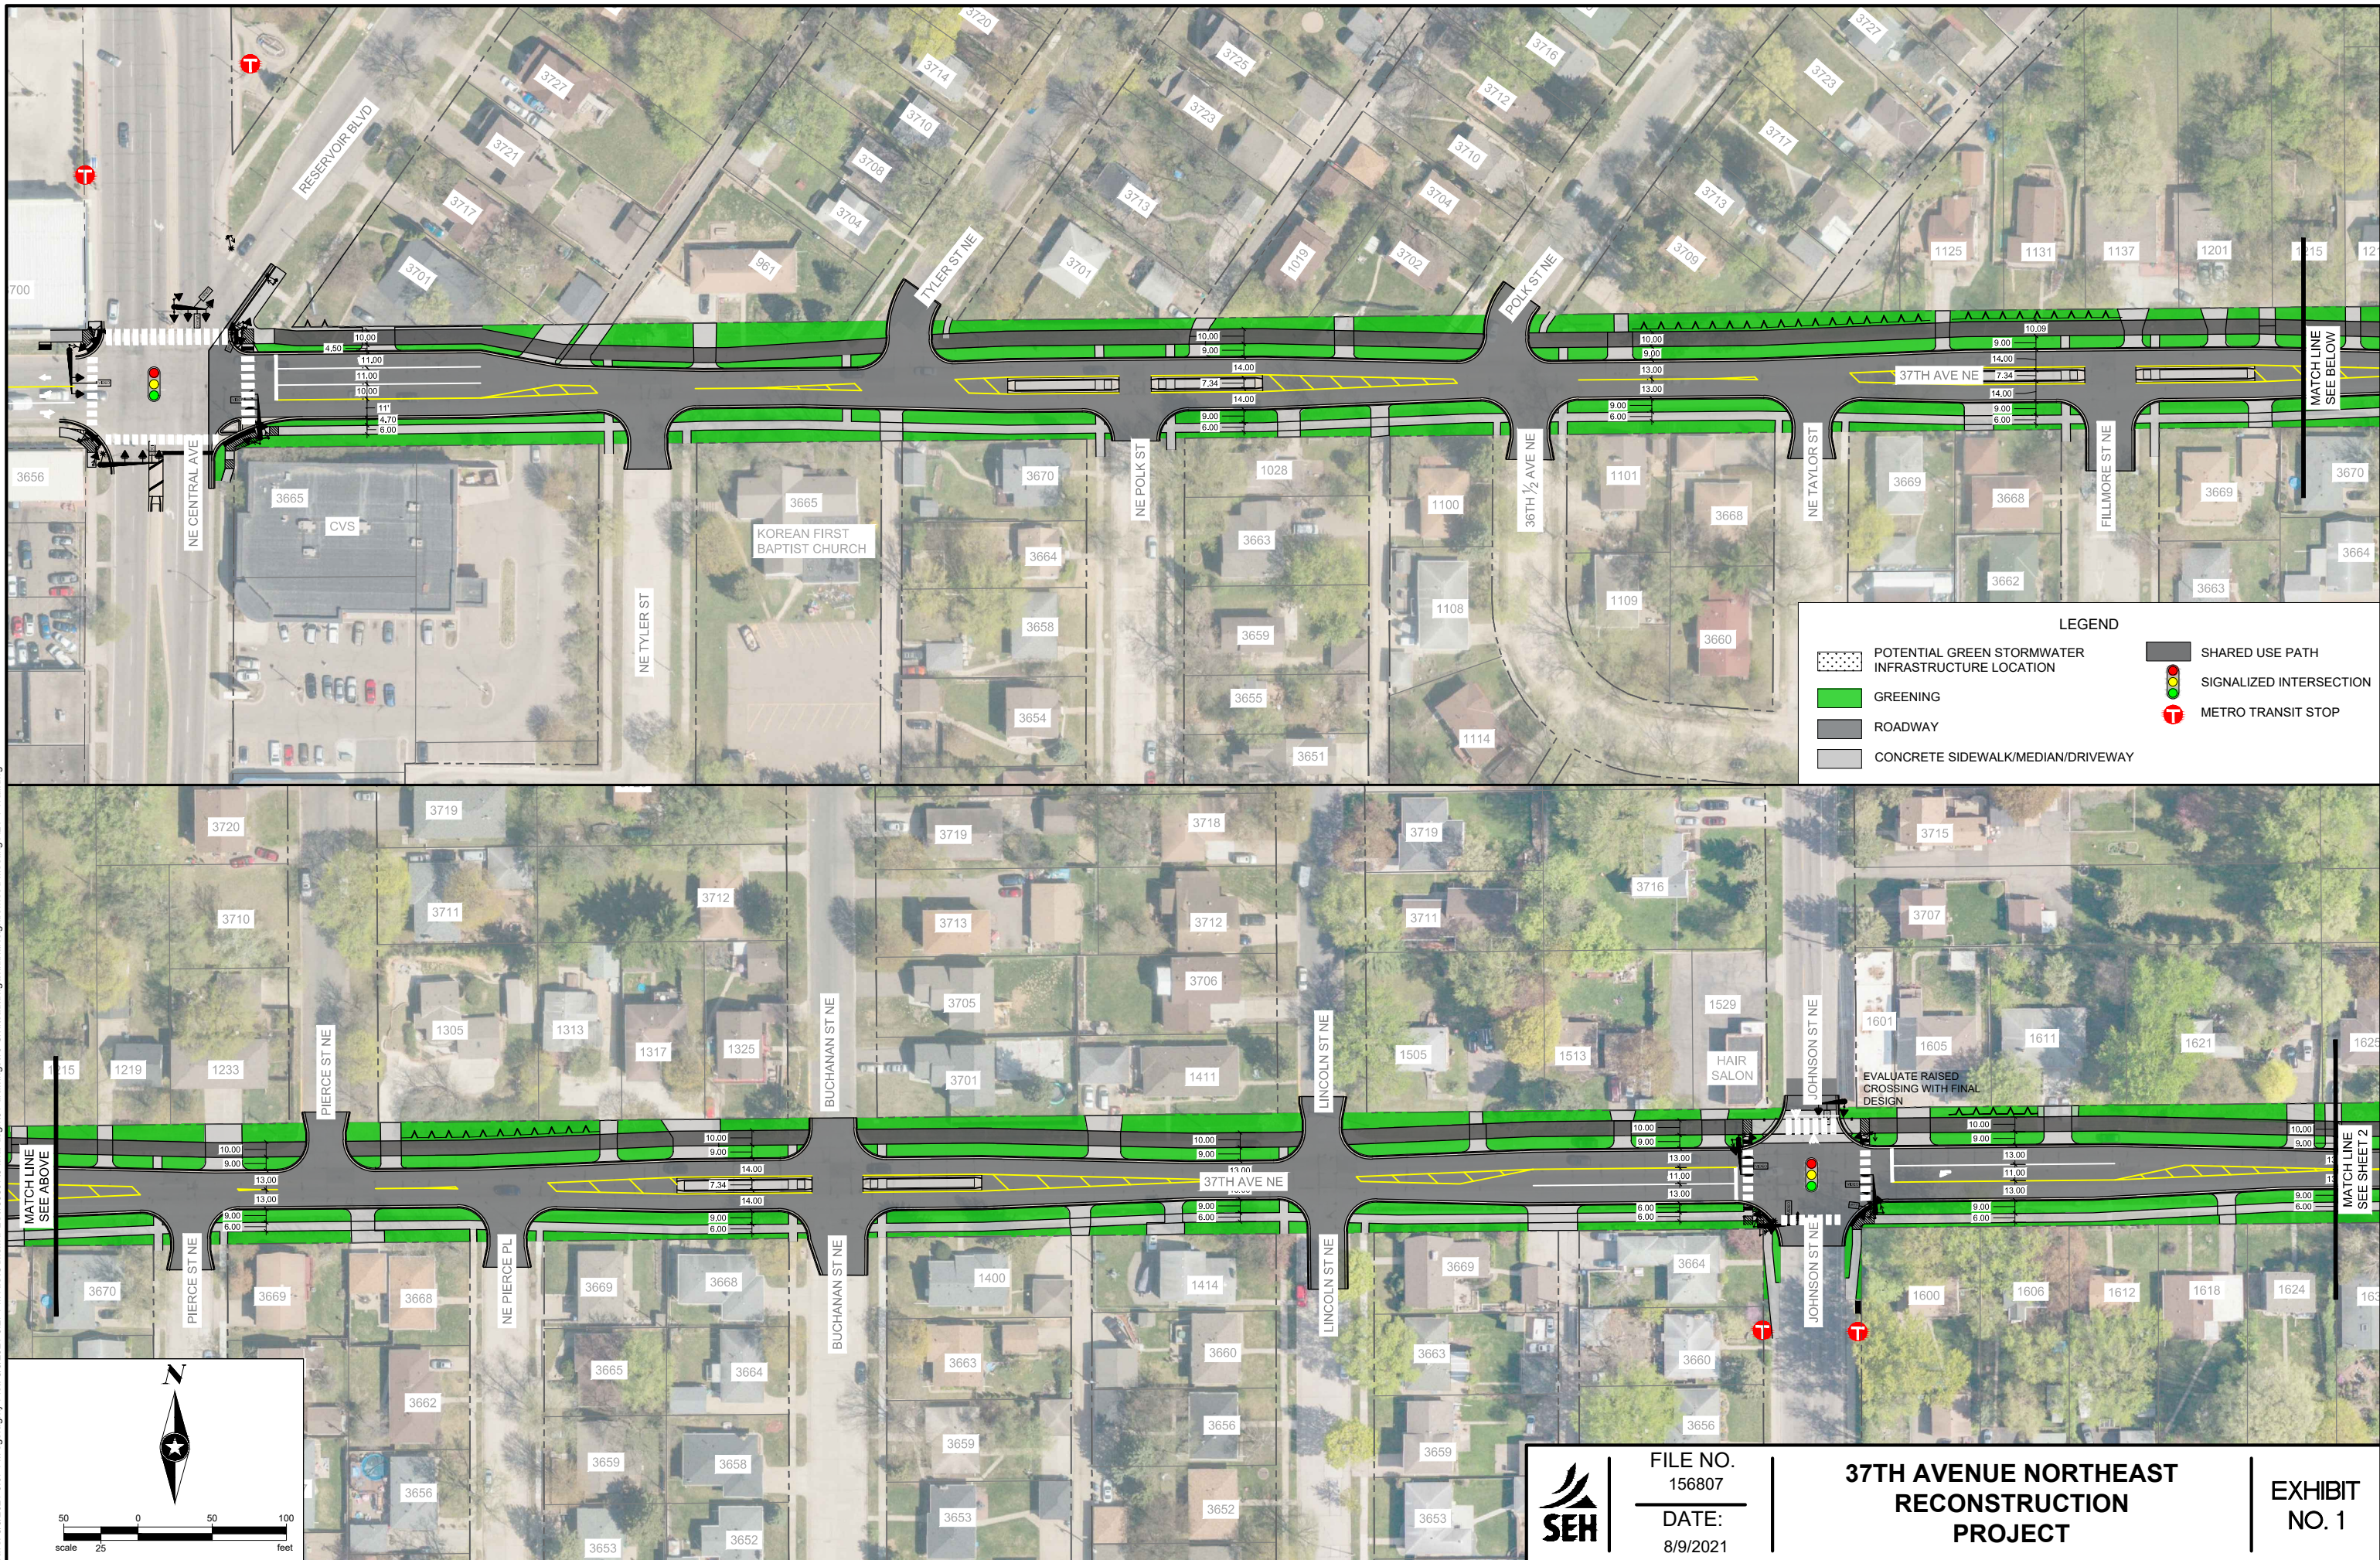



LEGEND

- POTENTIAL GREEN STORMWATER INFRASTRUCTURE LOCATION
- GREENING
- ROADWAY
- CONCRETE SIDEWALK/MEDIAN/DRIVEWAY
- SHARED USE PATH
- SIGNALIZED INTERSECTION
- METRO TRANSIT STOP

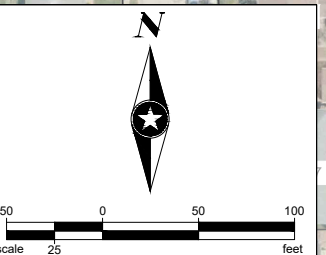

	FILE NO. 156807	37TH AVENUE NORTHEAST RECONSTRUCTION PROJECT	EXHIBIT NO. 1
	DATE: 8/9/2021		

Save: 8/9/2021 9:07 PM sgraghy.Plot: 8/9/2021 9:27 PM X:\O\MMNPL\1568075-final-dsgn\51-drawings\10-Civil\cad\dwg\exhibit\Neighborhood Meeting ALT 1 Trail.dwg

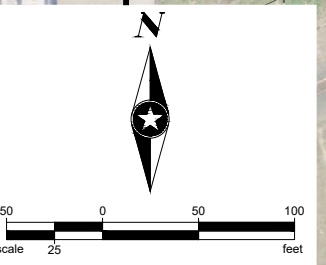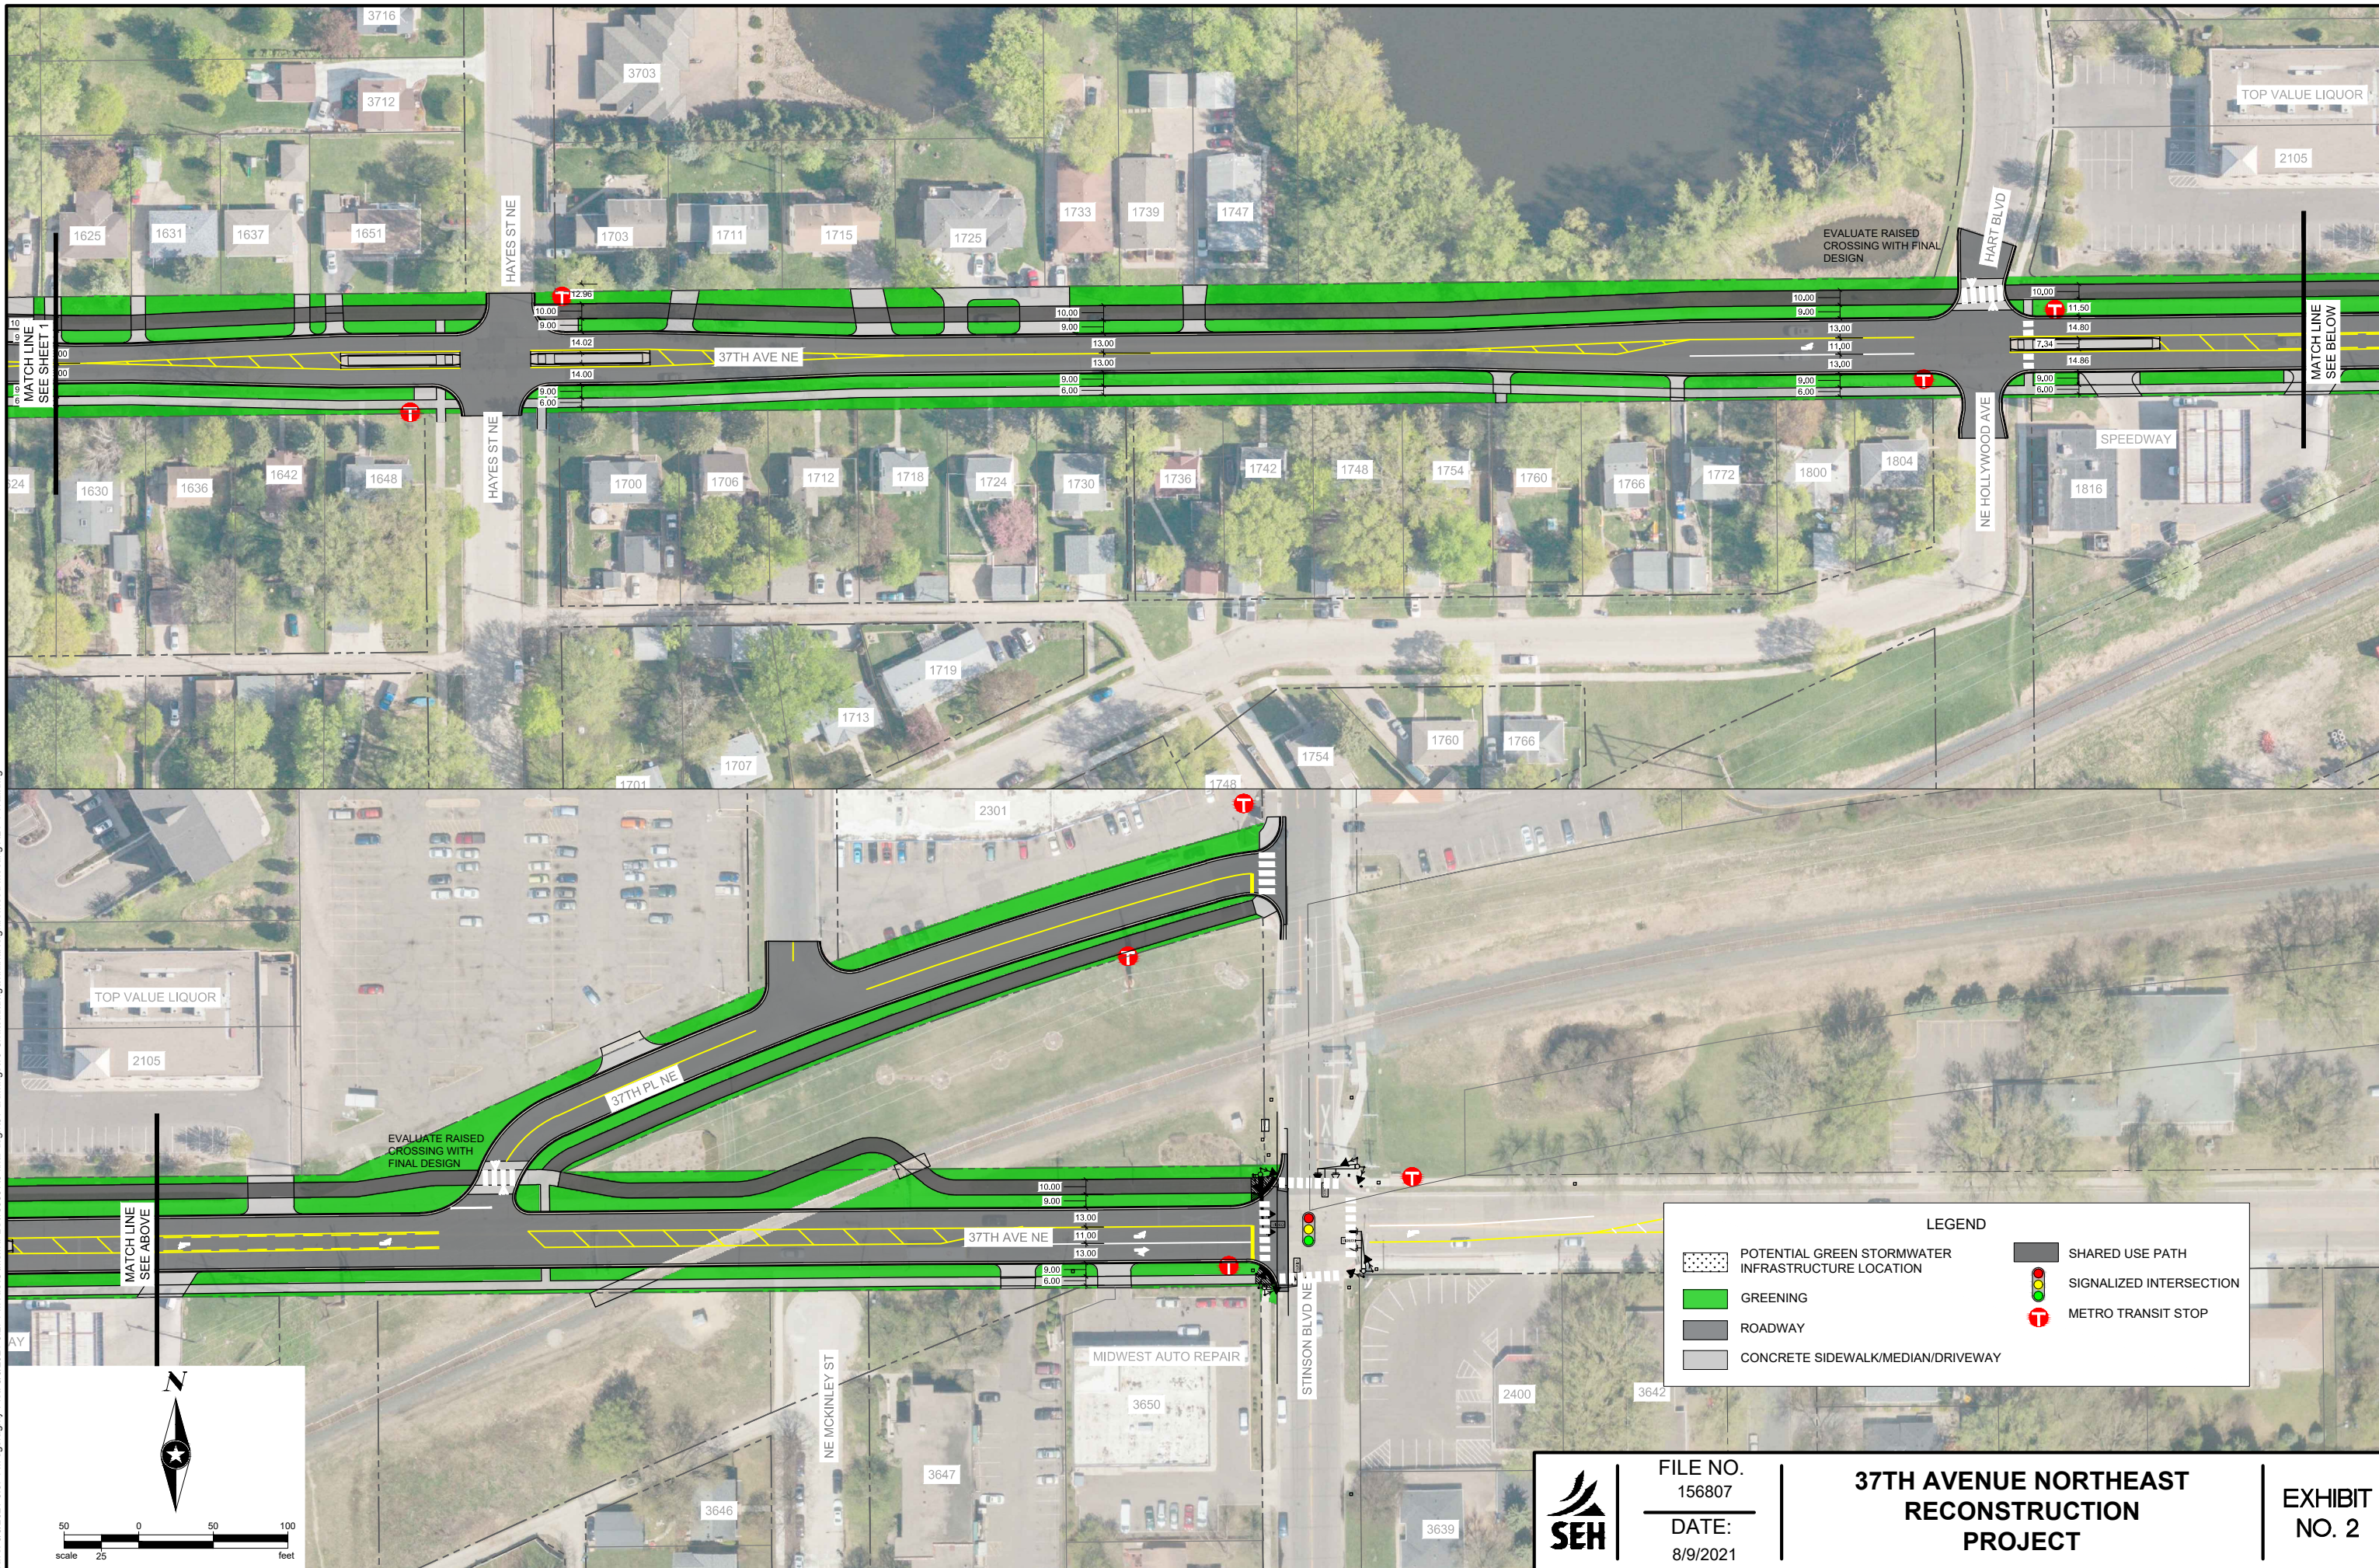

LEGEND

	POTENTIAL GREEN STORMWATER INFRASTRUCTURE LOCATION		SHARED USE PATH
	GREENING		SIGNALIZED INTERSECTION
	ROADWAY		METRO TRANSIT STOP
	CONCRETE SIDEWALK/MEDIAN/DRIVEWAY		

SEH

FILE NO.
156807

DATE:
8/9/2021

**37TH AVENUE NORTHEAST
RECONSTRUCTION
PROJECT**

**EXHIBIT
NO. 2**