


Franklin Ave Bikeway

Hennepin Ave to Penn/Oliver Ave




A Penn/Oliver Ave - West of Lake of the Isles
Street Width Typical: 36'

Existing

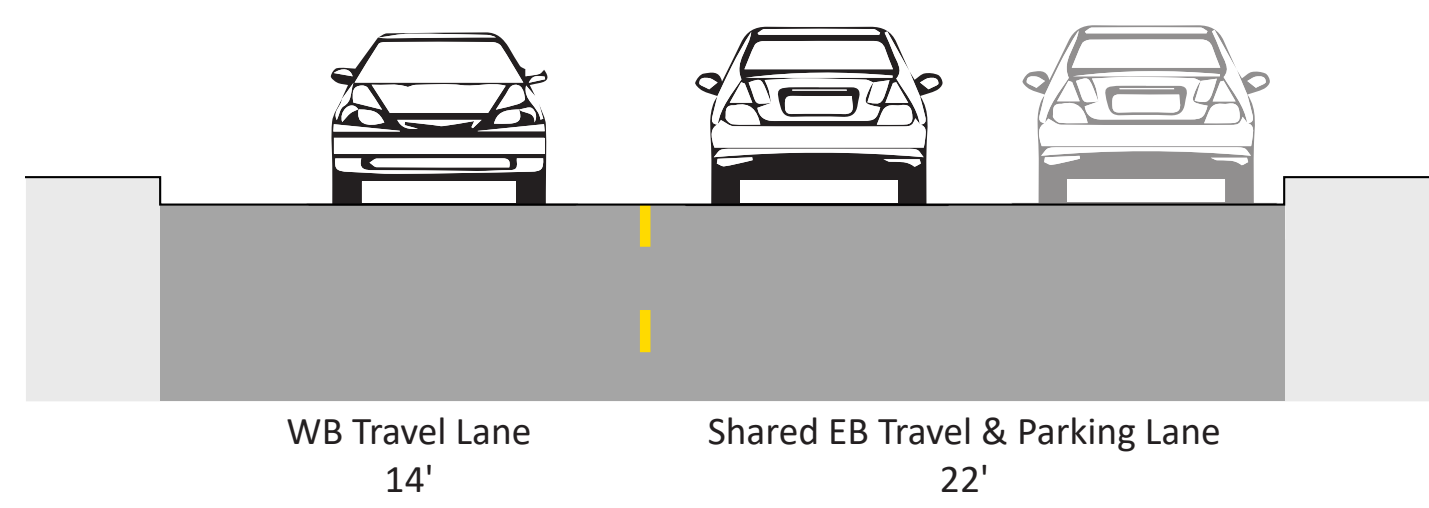


Proposed

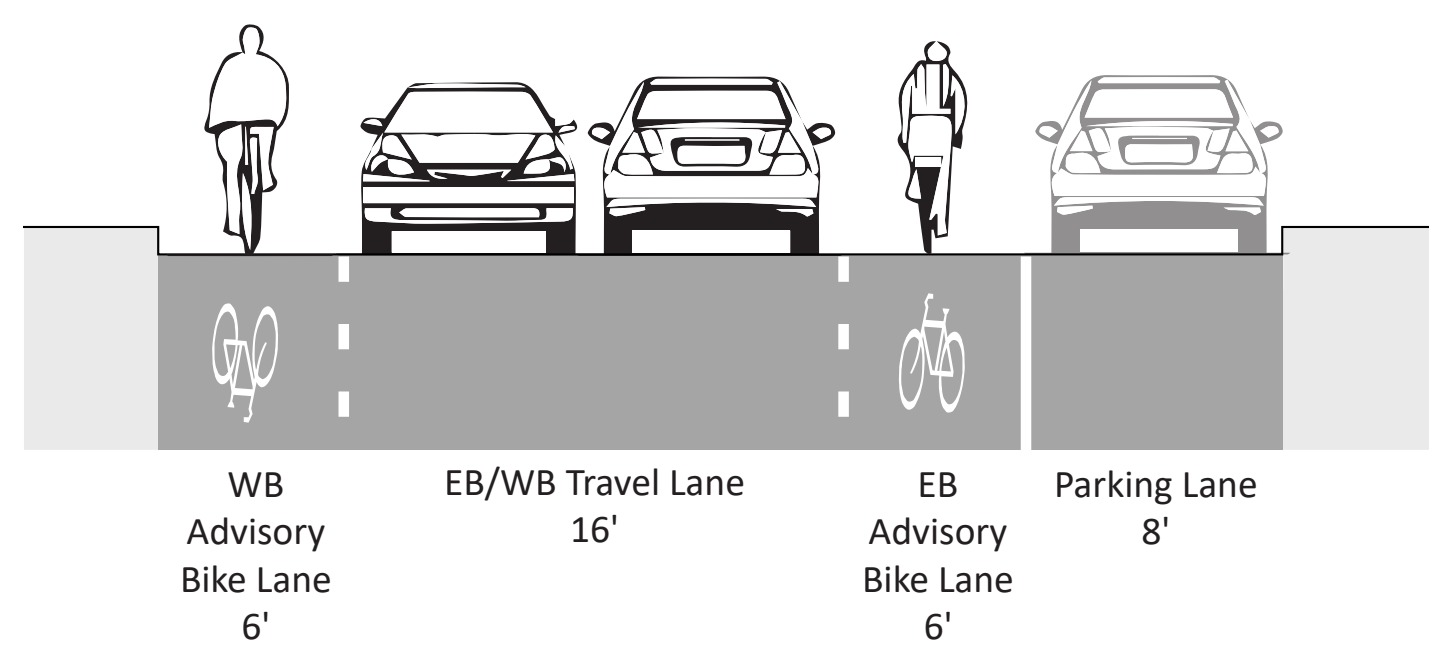


B West of Lake of the Isles - Fremont Ave
Street Width Typical: 32'

Existing

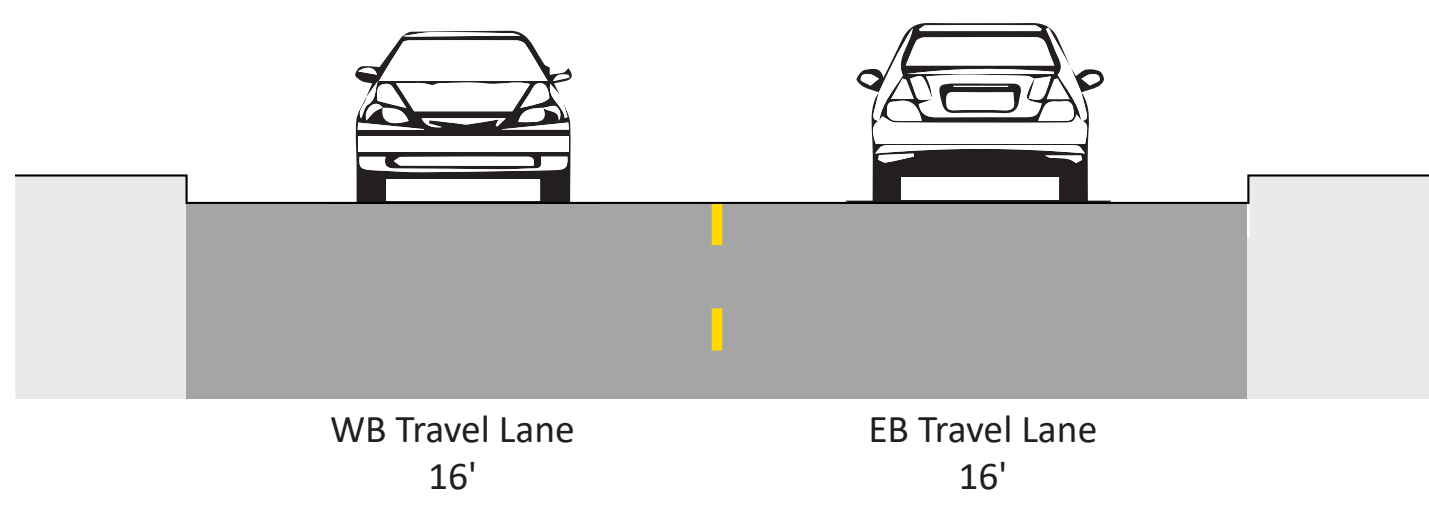


Proposed

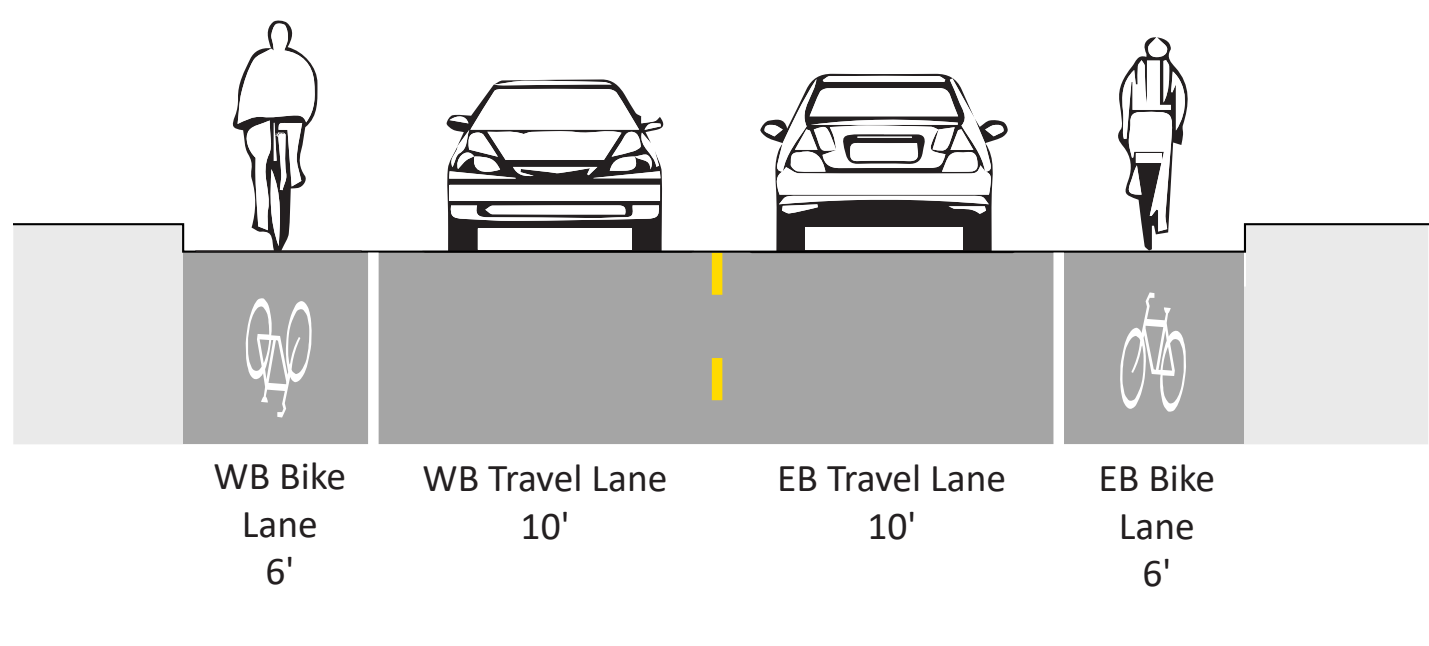


C Fremont Ave - Dupont Ave
Street Width Typical: 32'

Existing

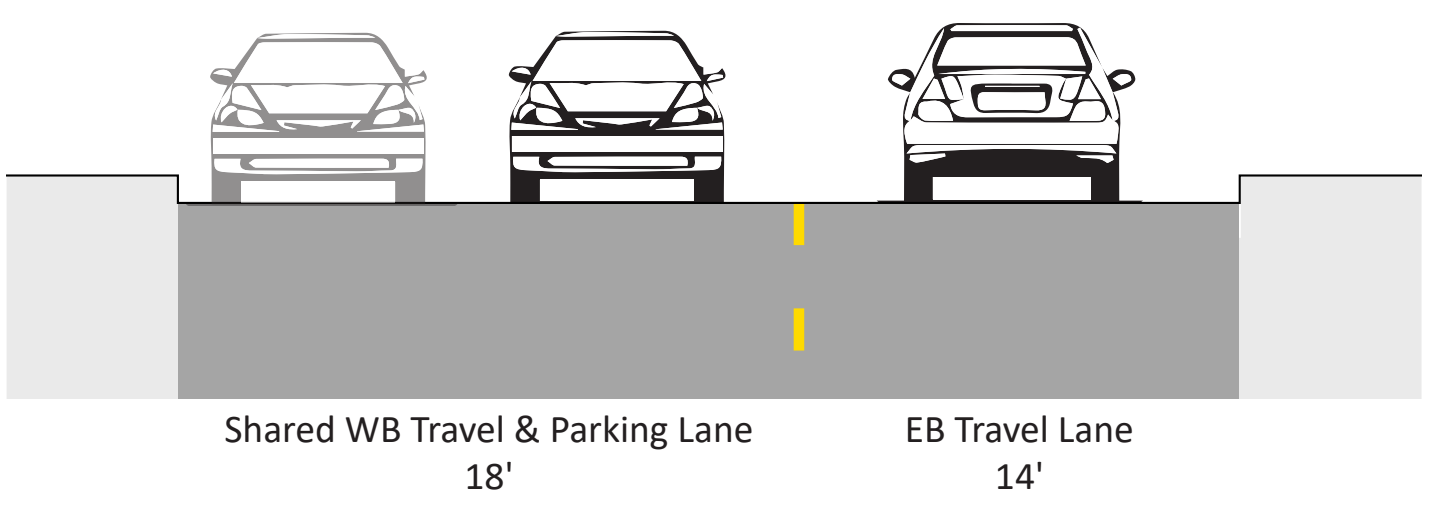


Proposed

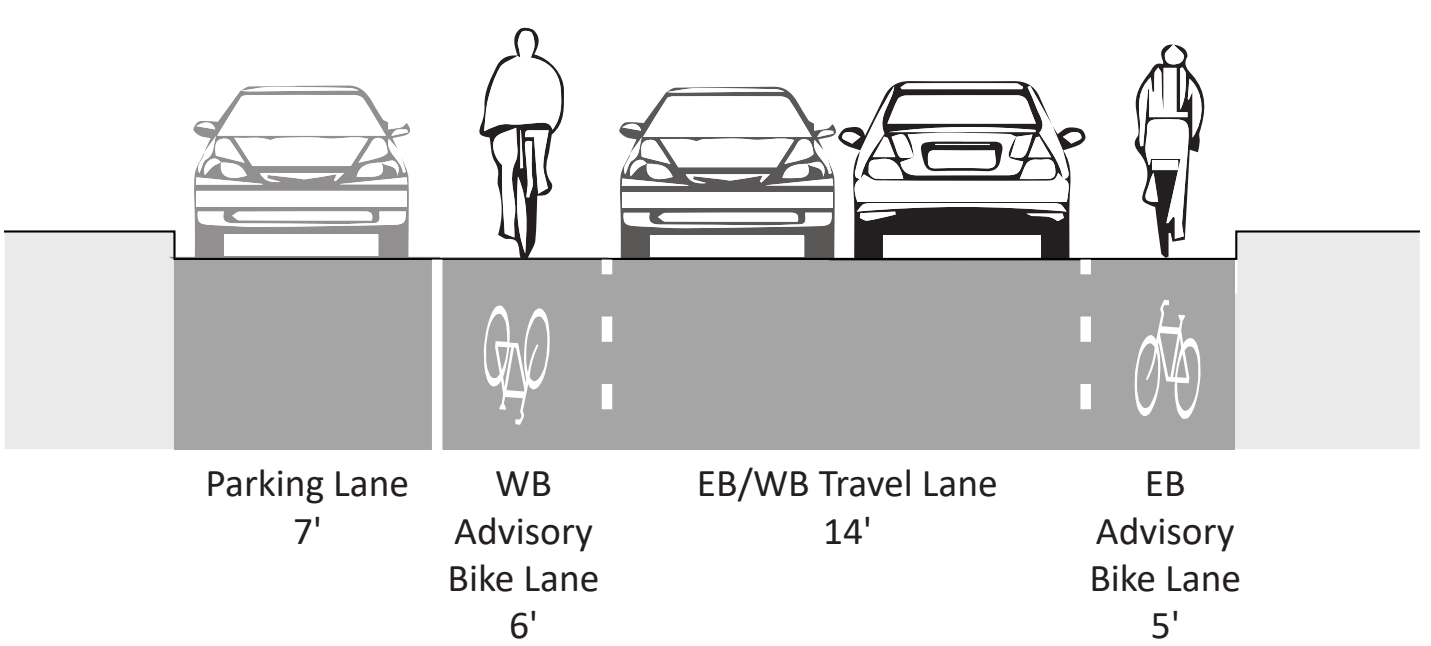


D Dupont Ave - Colfax Ave
Street Width Typical: 48'

Existing

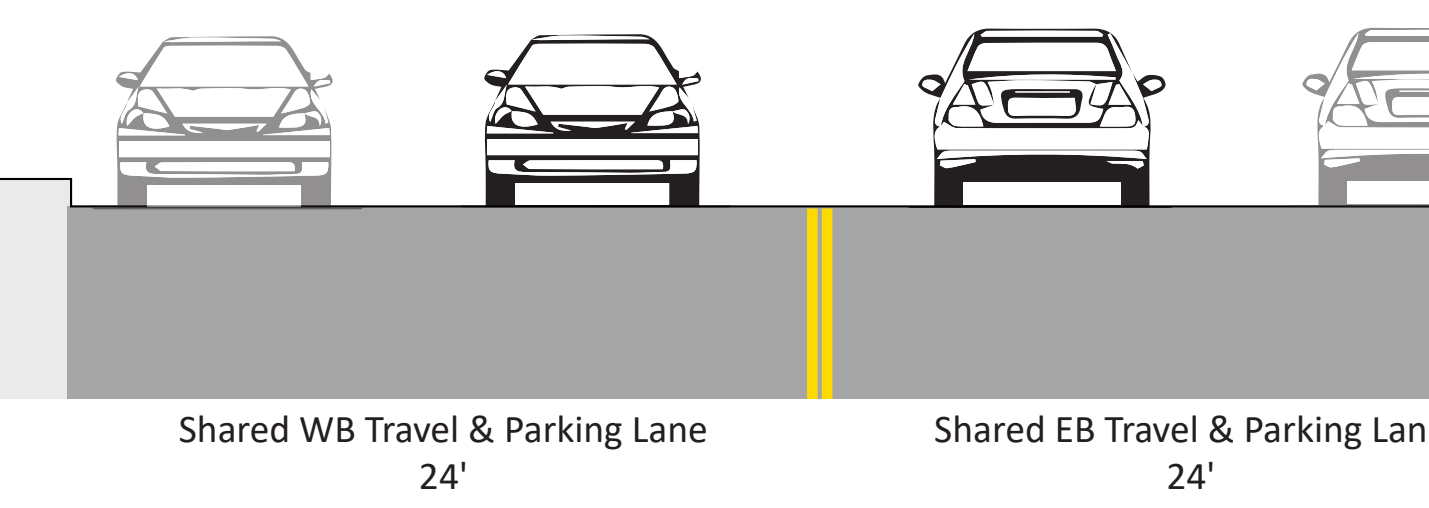


Proposed

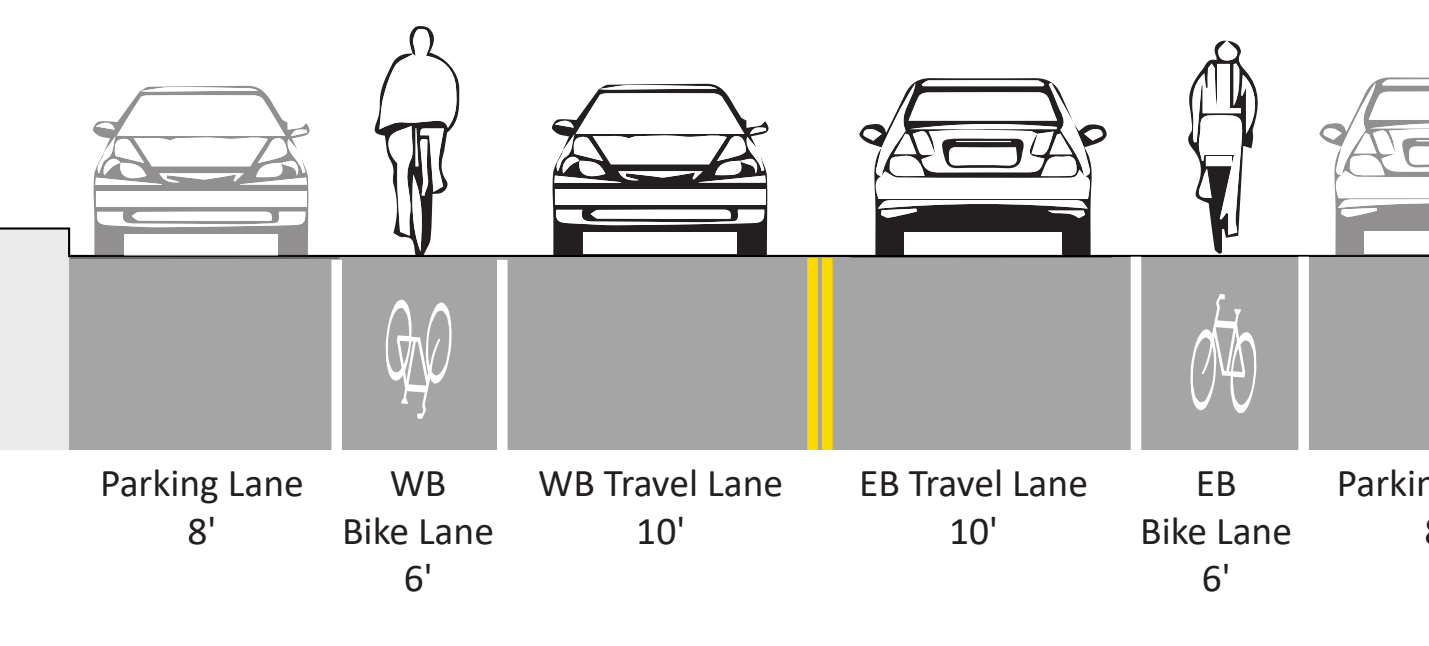

E Existing | Colfax Ave - Hennepin Ave
Street Width Typical: 51.5'

Existing

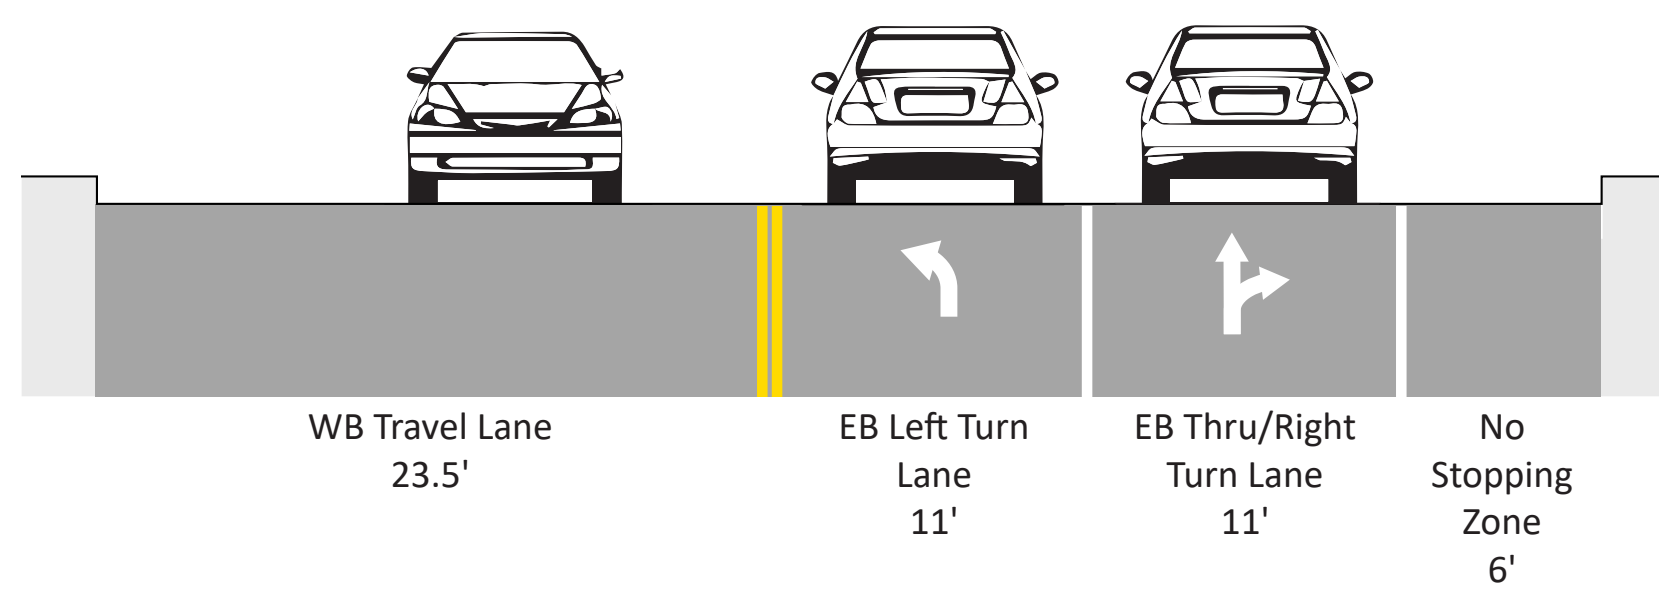

Proposed

