


SRTS DEMONSTRATION PROJECT
Green Central Elementary
Minneapolis, MN
Initial Concept FINAL 9/2/22

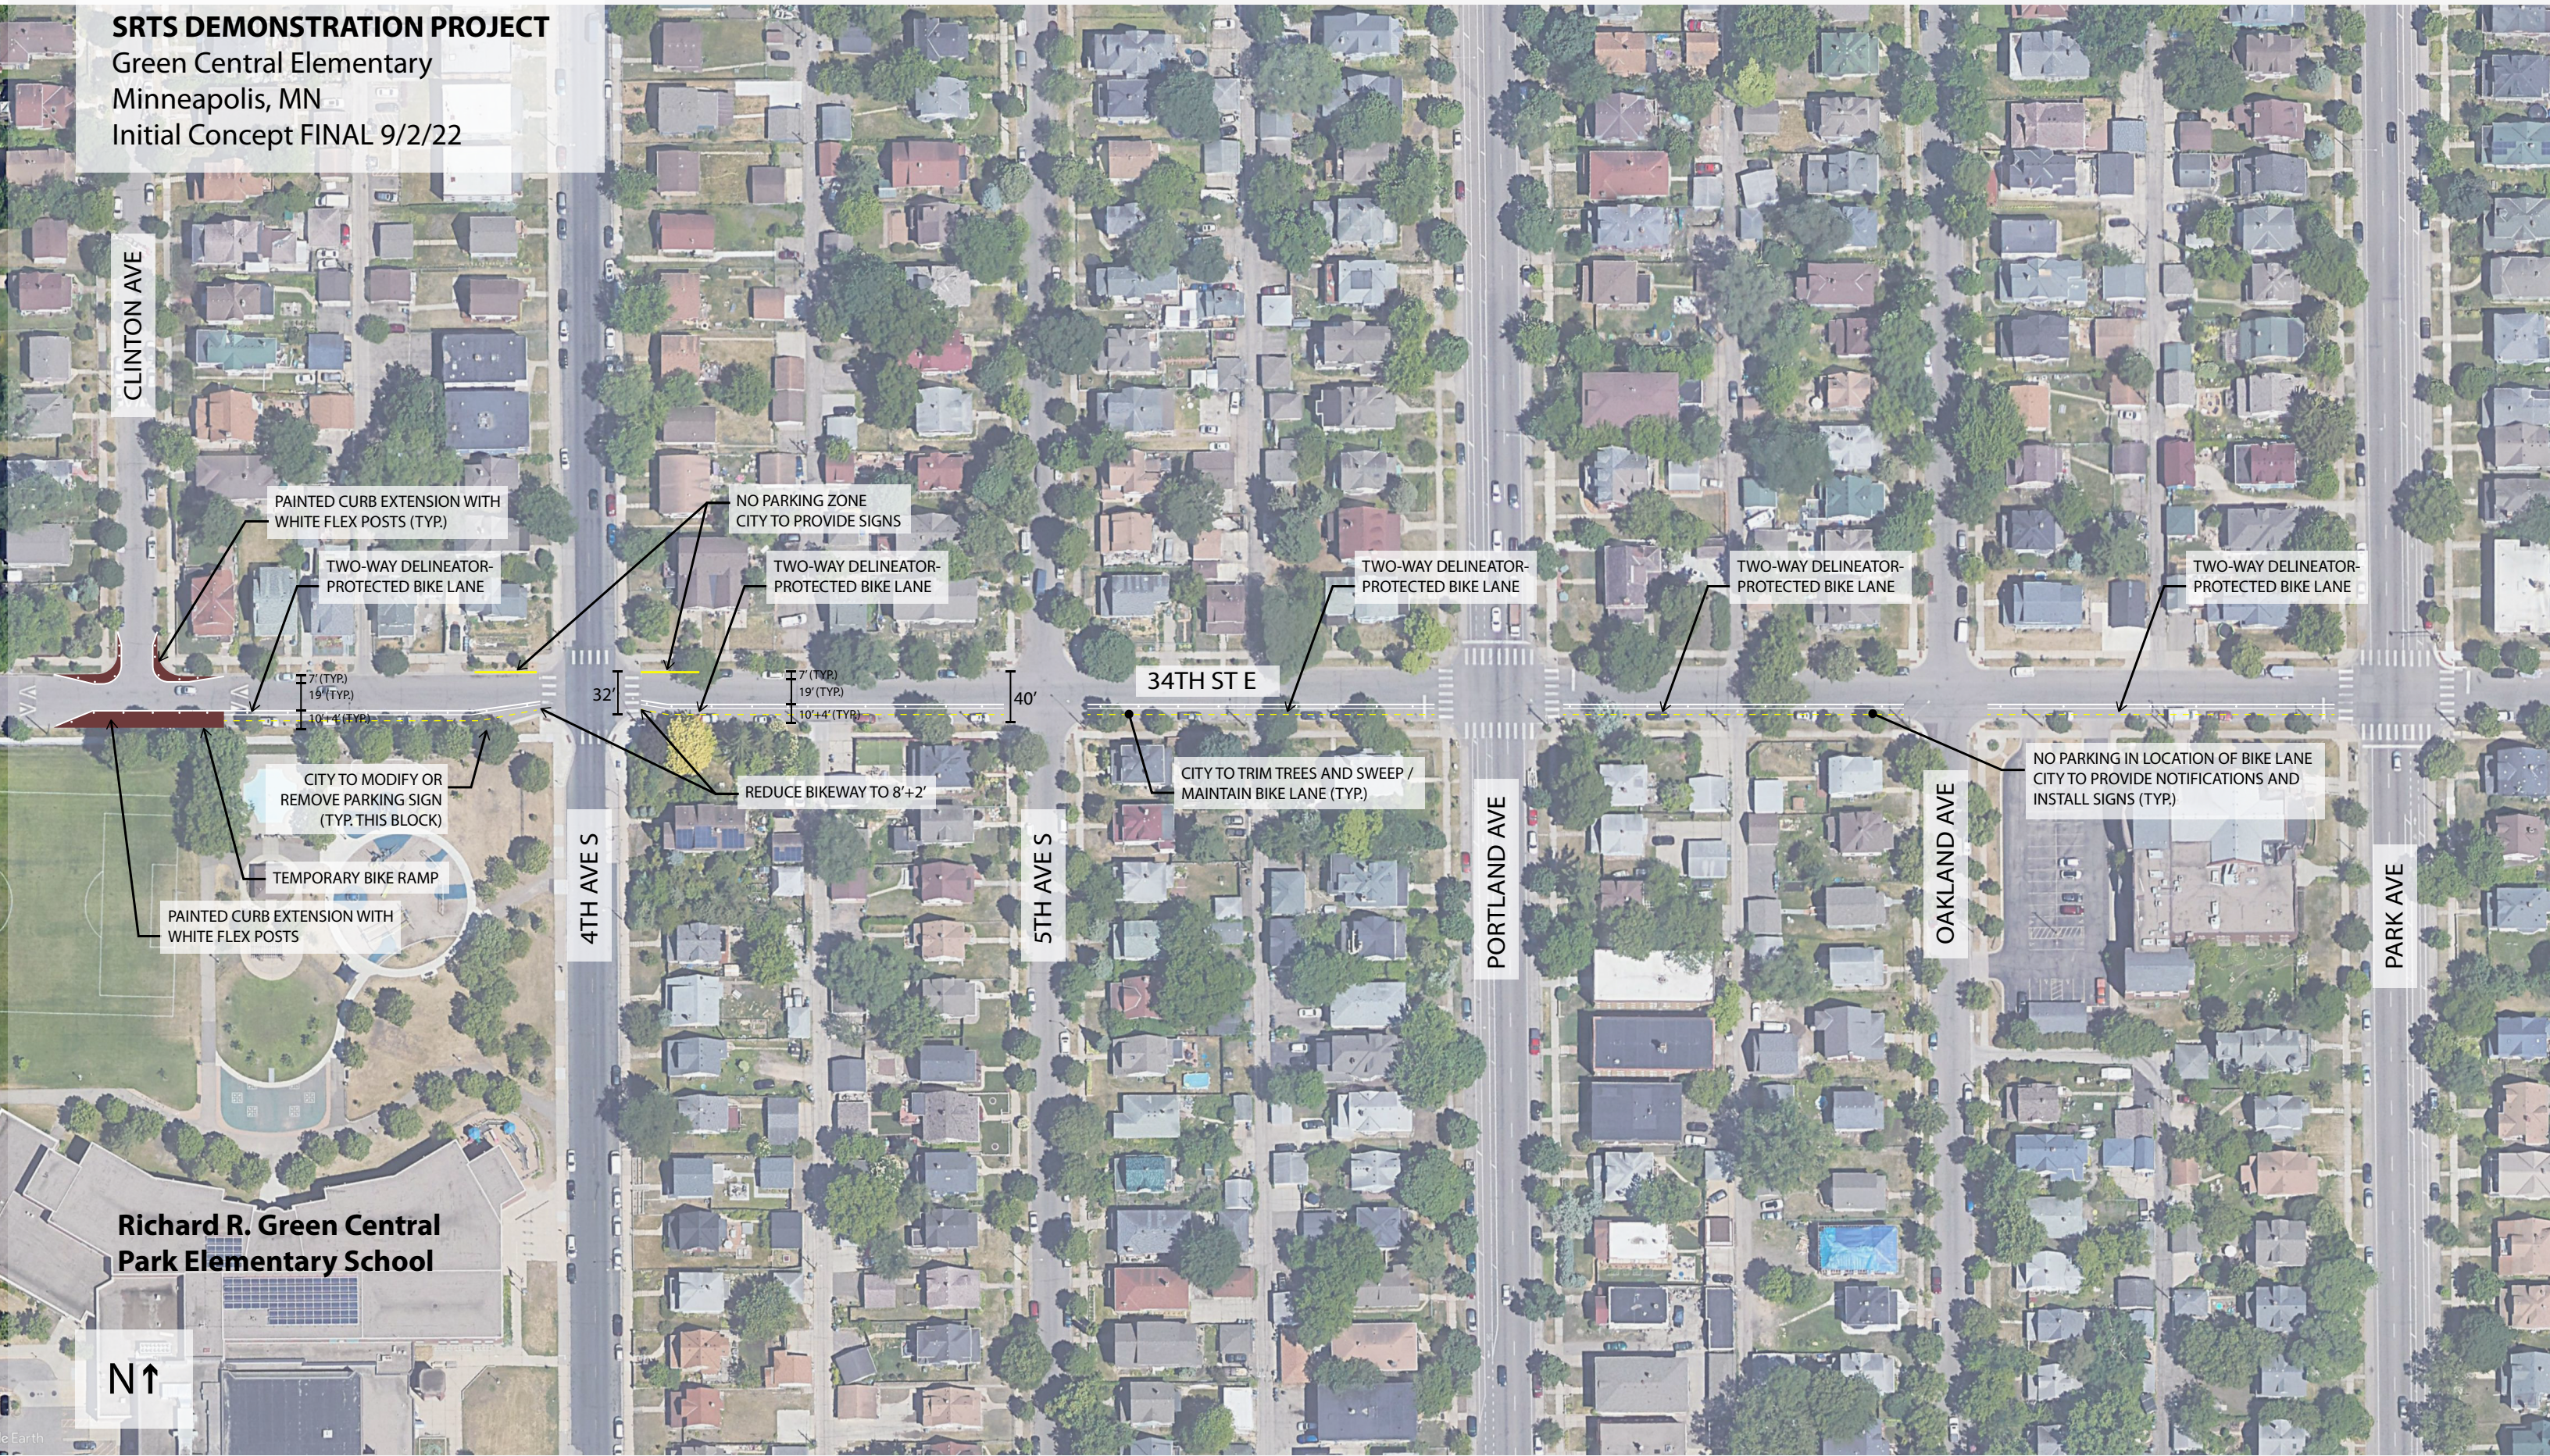

CLINTON AVE

PAINTED CURB EXTENSION WITH WHITE FLEX POSTS (TYP.)

TWO-WAY DELINEATOR-PROTECTED BIKE LANE

7' (TYP.)
19' (TYP.)
10'+4' (TYP.)

CITY TO MODIFY OR REMOVE PARKING SIGN (TYP. THIS BLOCK)

TEMPORARY BIKE RAMP

PAINTED CURB EXTENSION WITH WHITE FLEX POSTS

4TH AVE S

32'

NO PARKING ZONE CITY TO PROVIDE SIGNS

TWO-WAY DELINEATOR-PROTECTED BIKE LANE

7' (TYP.)
19' (TYP.)
10'+4' (TYP.)

REDUCE BIKEWAY TO 8'+2'

5TH AVE S

40'

34TH ST E

CITY TO TRIM TREES AND SWEEP / MAINTAIN BIKE LANE (TYP.)

TWO-WAY DELINEATOR-PROTECTED BIKE LANE

PORTLAND AVE

TWO-WAY DELINEATOR-PROTECTED BIKE LANE

OAKLAND AVE

NO PARKING IN LOCATION OF BIKE LANE CITY TO PROVIDE NOTIFICATIONS AND INSTALL SIGNS (TYP.)

PARK AVE

TWO-WAY DELINEATOR-PROTECTED BIKE LANE

**Richard R. Green Central
Park Elementary School**

N ↑